



University of
Kentucky


BLDG #:
0212

LANCASTER AQUATICS

DRAWN BY:
SPM
DATE:
06-22-09


REVISED BY:
JCM
DATE:
02-07-13

SHEET
1 OF 5

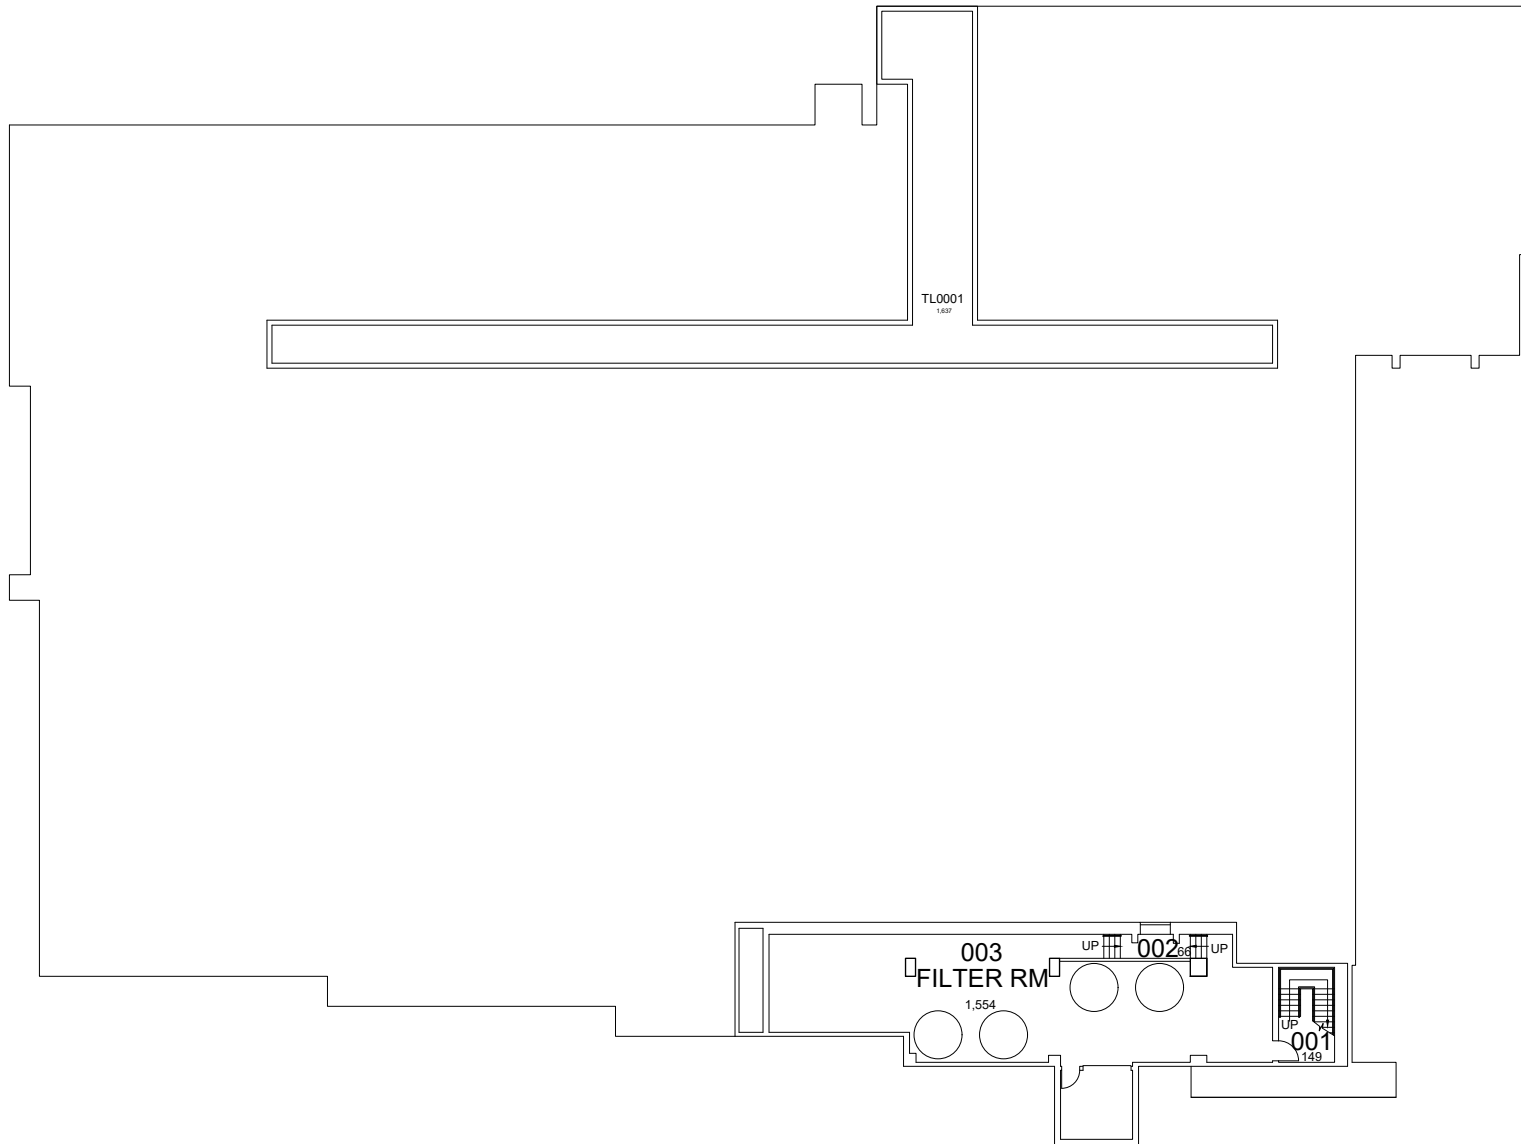

LANCASTER AQUATICS BASEMENT FLOOR PLAN

4,392 Gross Square Ft.

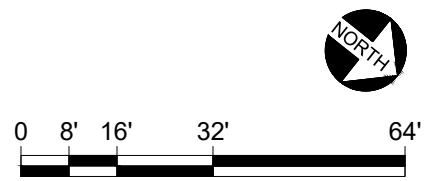



University of
Kentucky


BLDG #:
0212

LANCASTER AQUATICS

DRAWN BY:
SPM
DATE:
06-22-09


REVISED BY:
JCM
DATE:
02-07-13


SHEET
2 OF 5

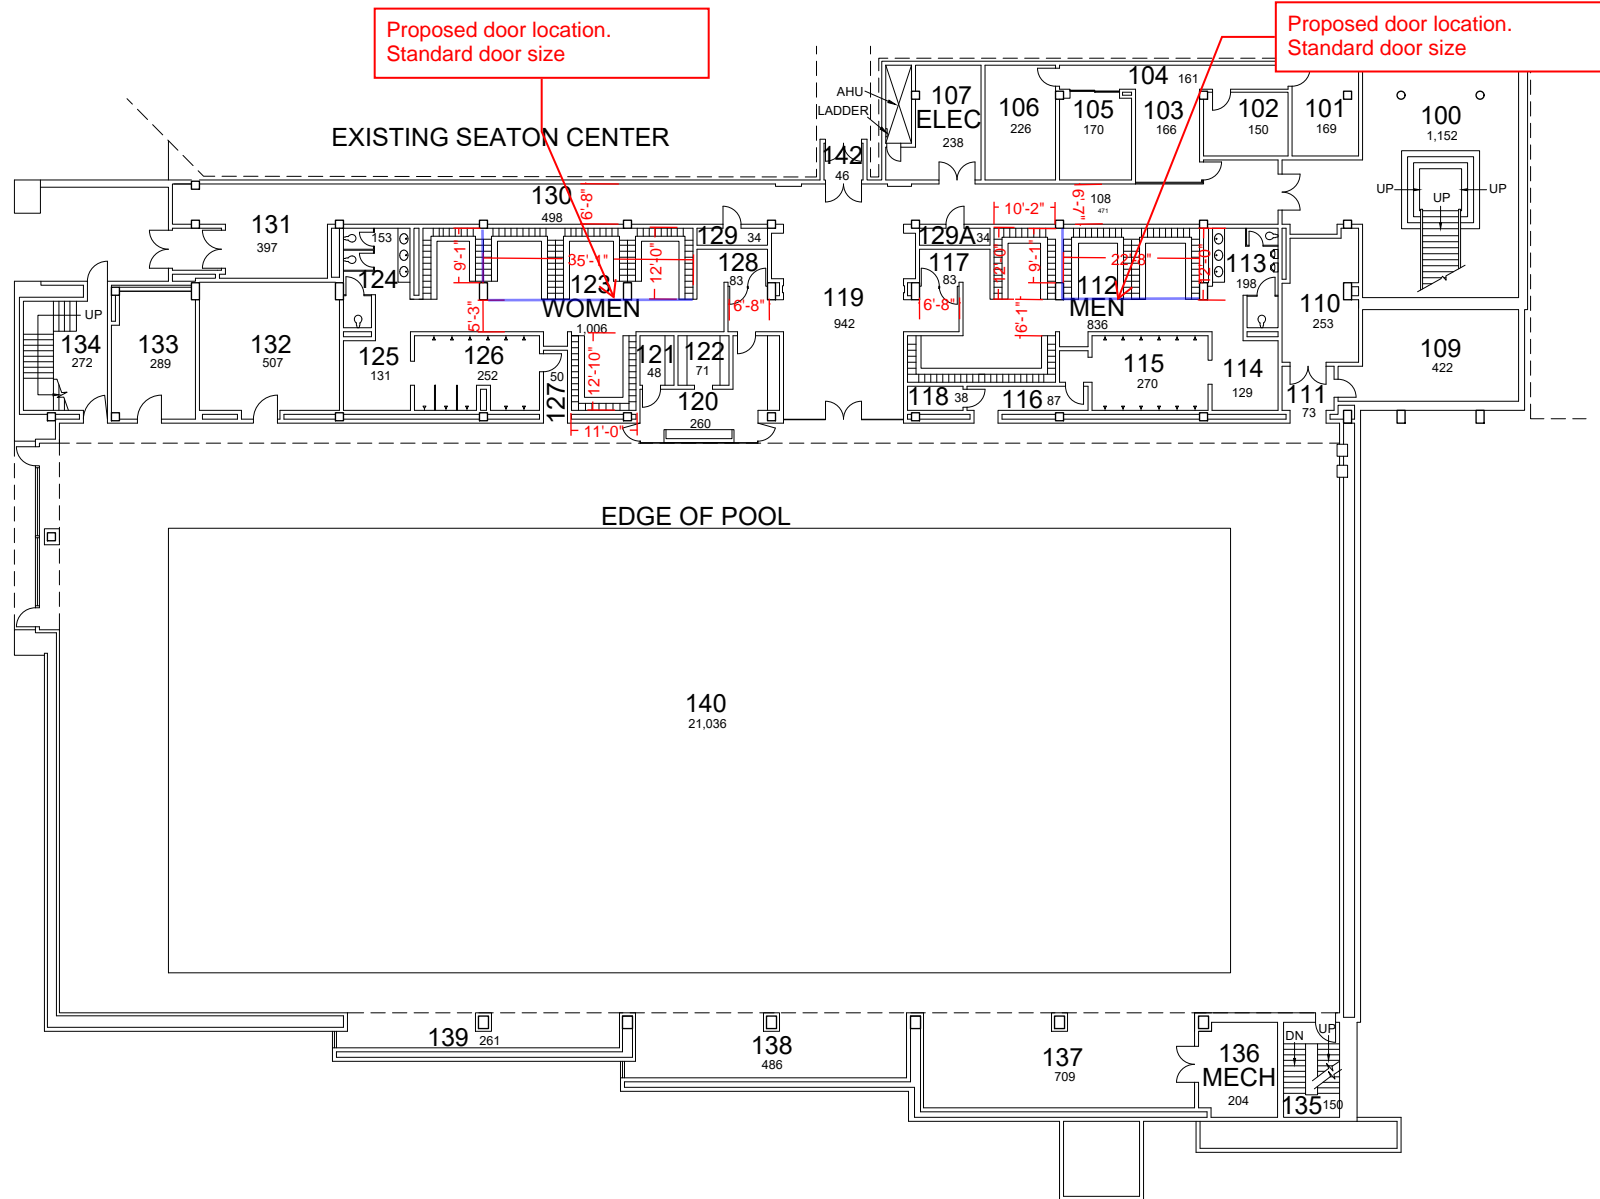

LANCASTER AQUATICS FIRST FLOOR PLAN

36,675 Gross Square Ft.

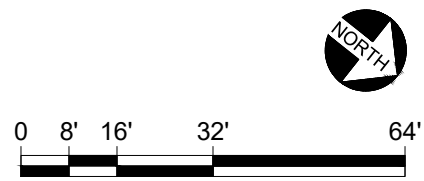

 

University of
Kentucky


BLDG #:
0212

LANCASTER AQUATICS

DRAWN BY:
SPM
DATE:
06-22-09


REVISED BY:
JCM
DATE:
02-07-13

SHEET
3 OF 5

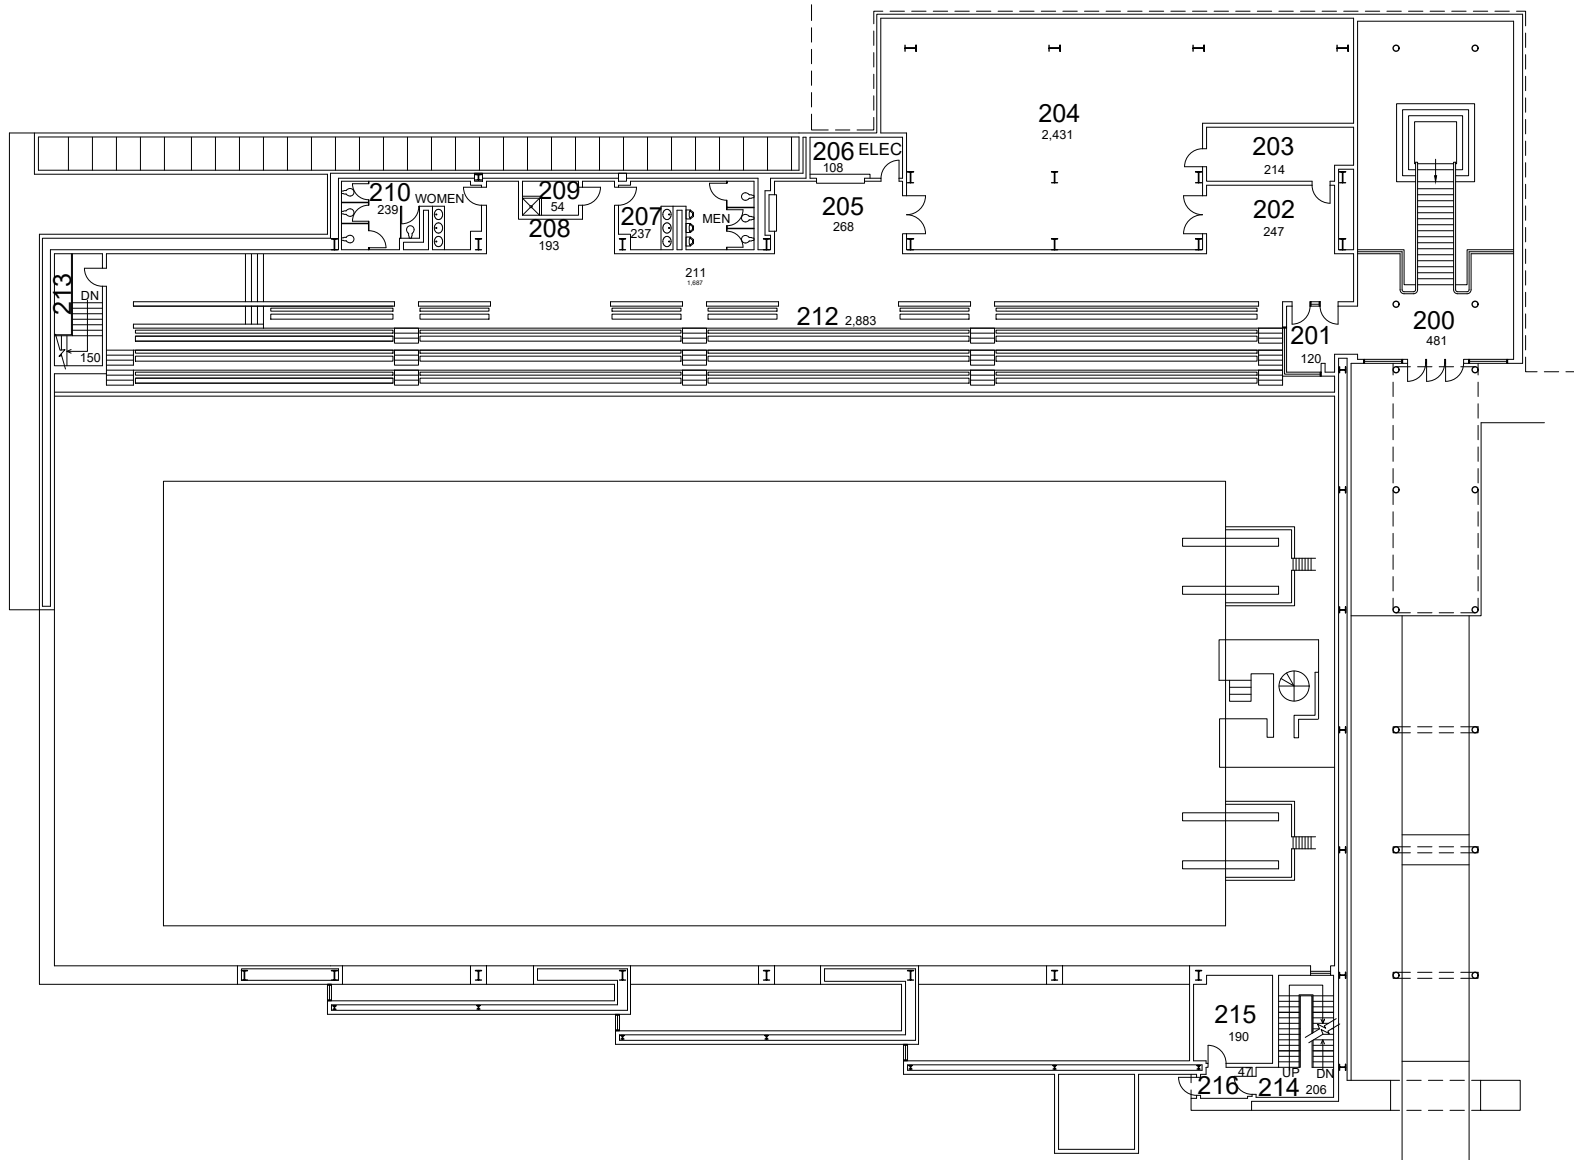

LANCASTER AQUATICS SECOND FLOOR PLAN

12,483 Gross Square Ft.

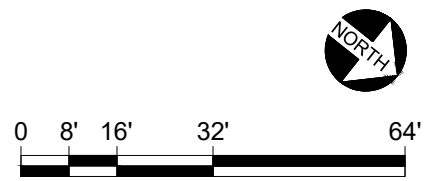




BLDG #:
0212

LANCASTER AQUATICS

DRAWN BY:
SPM
DATE:
06-22-09


REVISED BY:
AJD
DATE:
03-25-15

SHEET
4 OF 5

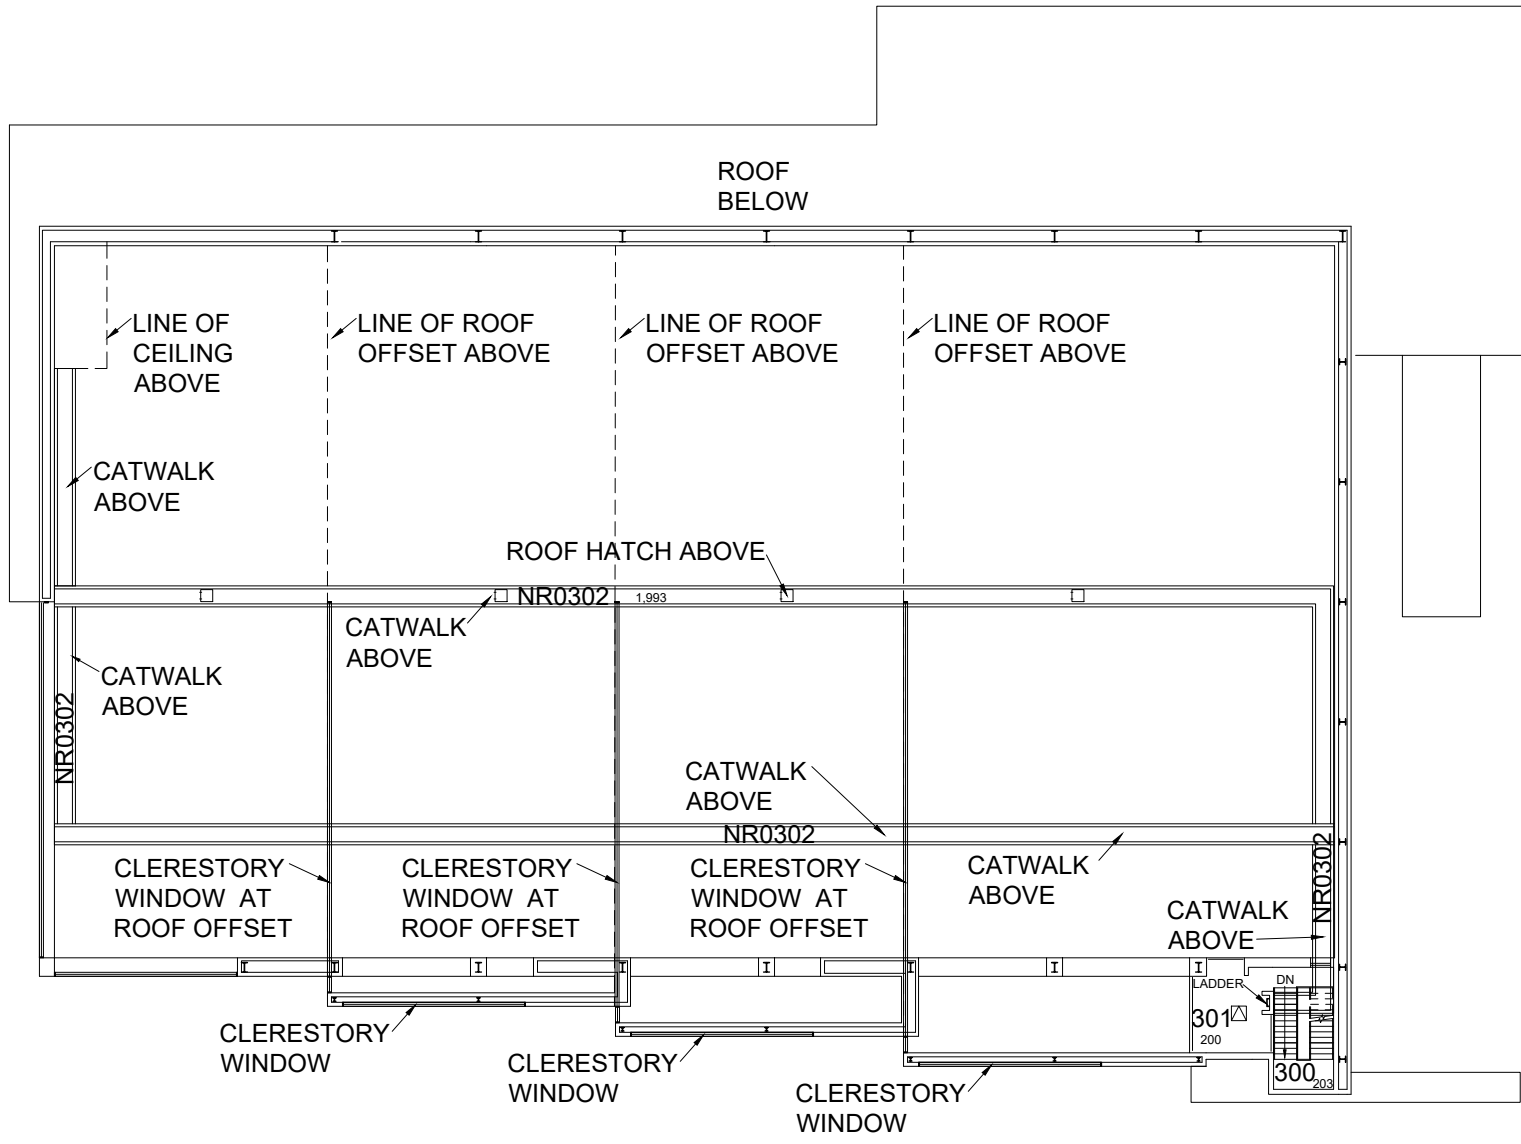

LANCASTER AQUATICS THIRD FLOOR PLAN

2,532 Gross Square Ft.

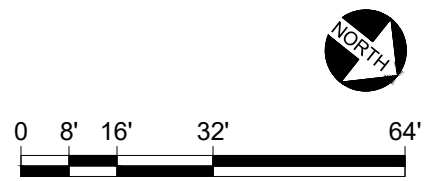


LEGEND

- PLUMBING VENT
- ⊠ ROOF DRAIN
- ⊘ OR ⊙ INTAKE/EXHAUST
- ⊠ ROOF HATCH
- ↘ FLOW ARROW
- ⊕ # SECTION NUMBER

ROOF DATA

Data source: CPPD Data

Section	Roof Label	Location	Roof Type	Sq. Ft.
1	RF401	Pool Roof - 1	Foam	10,210
2	RF402	Pool Roof - 2	Foam	6,285
3	RF403	Pool Roof - 3	Foam	6,050
4	RF404	Pool Roof - 4	Foam	5,810
5	RF305	Mechanical Roof	Foam	4,080
6	RF306	Atrium Roof	Foam	995
7	RF307	Comidor Roof	Skylight - glass	820
8	RF308	East Entry Roof	Foam	730
9	RF309	Atrium Skylight	Skylight - glass	570
10	RF210	West Entry Skylight	Skylight - glass	570
11	RF311	North Entry Roof	Foam	250

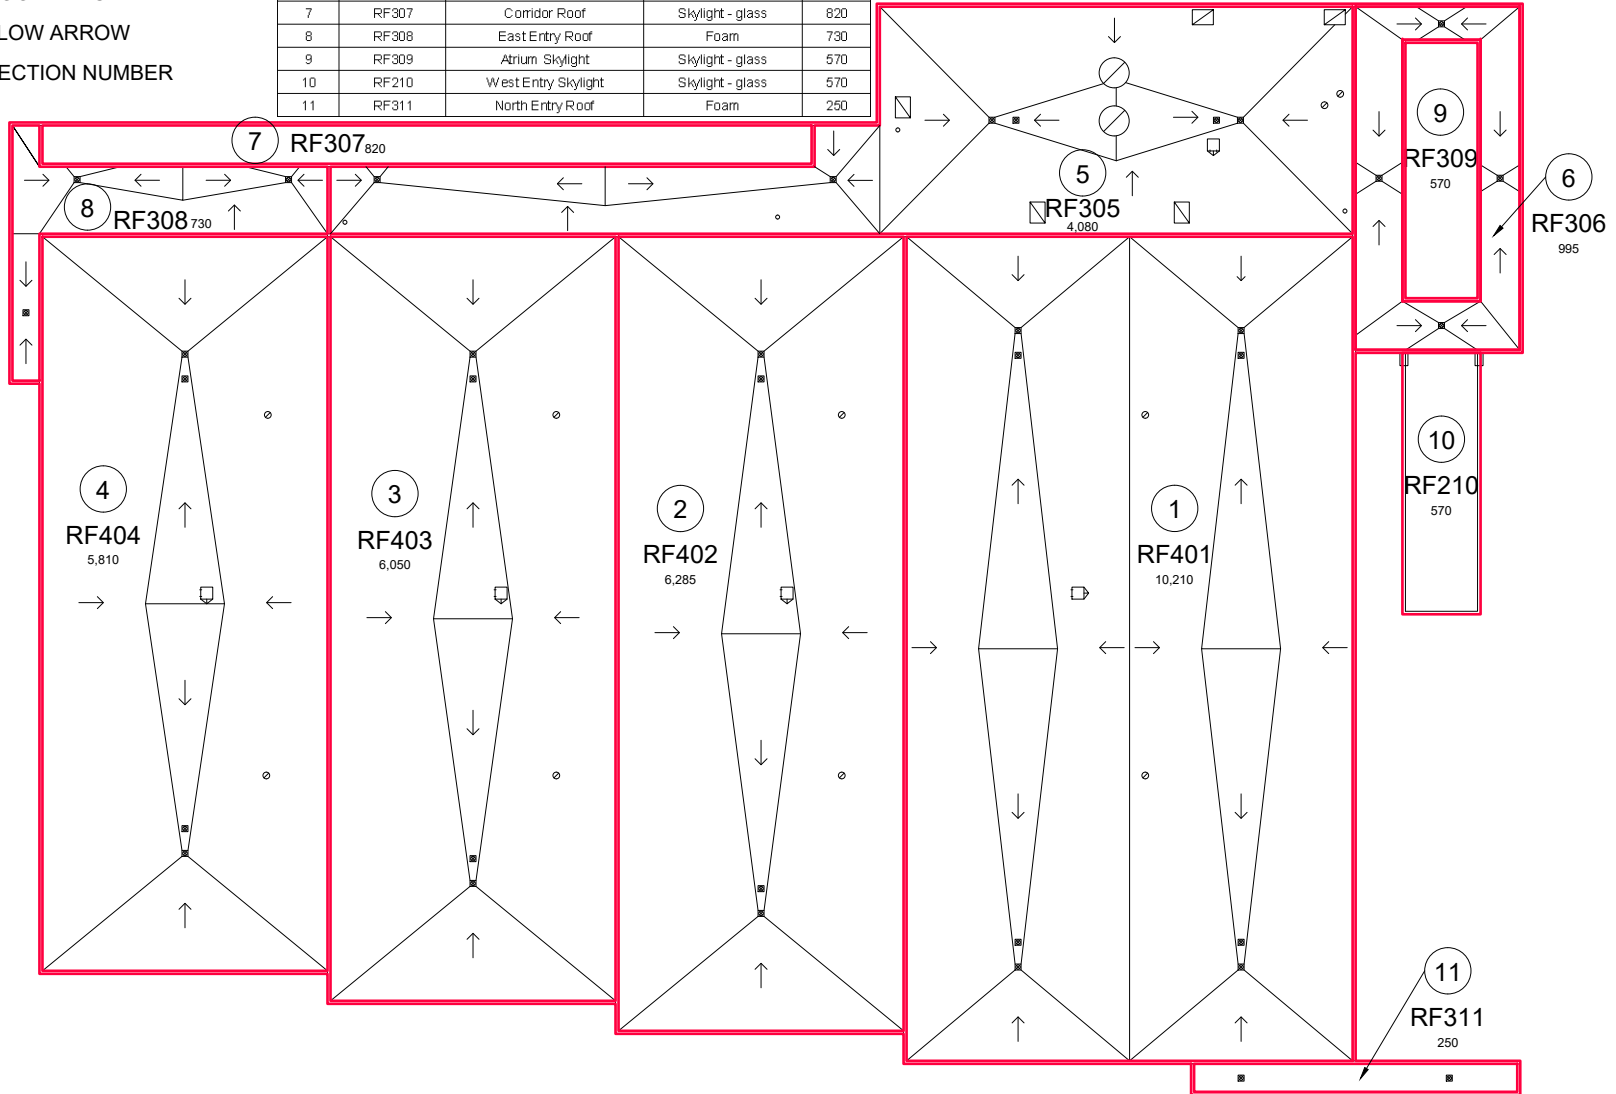

LANCASTER AQUATICS ROOF PLAN



University of
Kentucky

BLDG #:

0212

LANCASTER AQUATICS

DRAWN BY:

SPM

DATE:

06-22-09

REVISED BY:

LJS

DATE:

05-16-23

SHEET

5 OF 5