


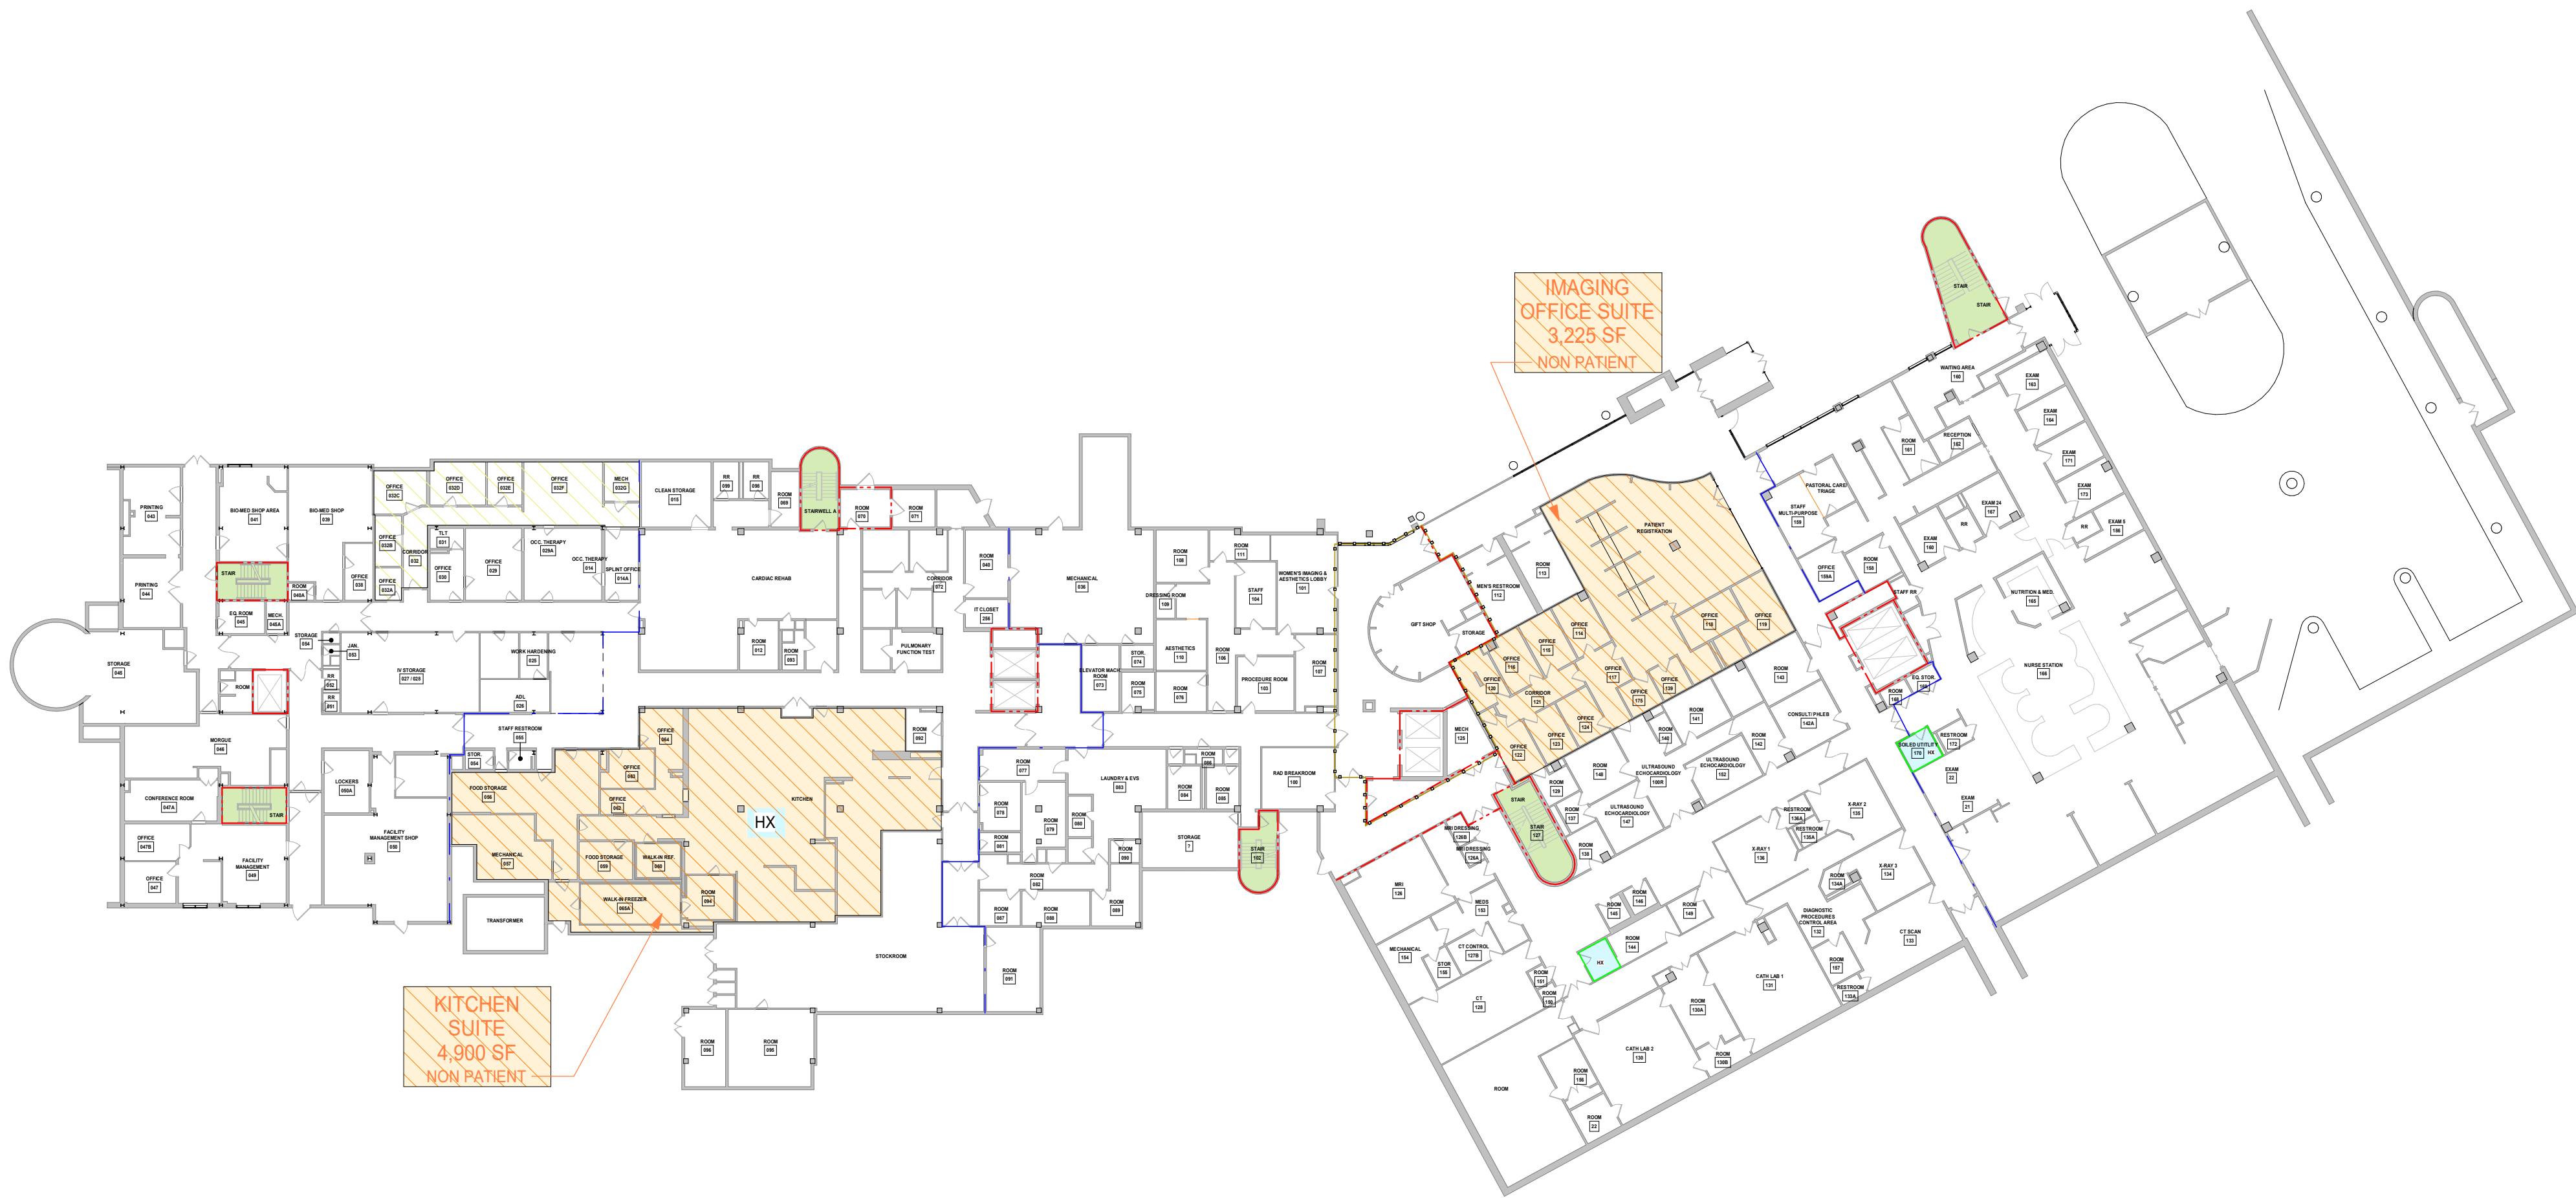

1 FIRST FLOOR LIFE SAFETY PLAN
LS-01 SCALE: 1" = 30'-0"

LEGEND	
LINETYPE	CONSTRUCTION
	FIRE WALL
	2-HR FIRE BARRIER
	2-HR FIRE/SMOKE BARRIER
	1-HR FIRE BARRIER
	1-HR FIRE/SMOKE BARRIER
	1-HR SMOKE BARRIER
	SMOKE PARTITION
	ATRIUM SEPARATION

- NON-SURVEYED AREA
- VERTICAL SHAFT OR CHUTE
COLOR CORRESPONDS TO RATING
- EXIT STAIRWAY OR EXIT PASSAGEWAY
- REQUIRED EXTERIOR EXIT DOOR
H. EXIT DENOTES HORIZONTAL EXIT
- HAZARDOUS AREA
TYPE A: NON SPRINKLERED
TYPE B: SPRINKLERED
- SUITE AREA (WITH ALTERNATE COLOR)
PATIENT-S (SLEEPING)
PATIENT-NS (NON-SLEEPING)
NON-PATIENT
- NOTE GENERAL NOTE


KEY PLAN	COMPARTMENT LEGEND		
	ID	AREA	NOTES
	1.1	11,528 SF	FS
	1.2	11,262 SF	FS
	1.3	9,316 SF	FS
	1.4	16,275 SF	FS
	1.5	10,431 SF	FS
 	FS: FULLY SPRINKLERED PS: PARTIALLY SPRINKLERED NS: NON-SPRINKLERED		

RELEASE DATE: 2022/06/17


REVISIONS		
#	DATE	DESCRIPTION
1	7-15-2022	BACKGROUND REVISION

LIFE SAFETY PLANS

BUILDING NAME	BUILDING #
1ST FLOOR LIFE SAFETY PLAN	LS-01

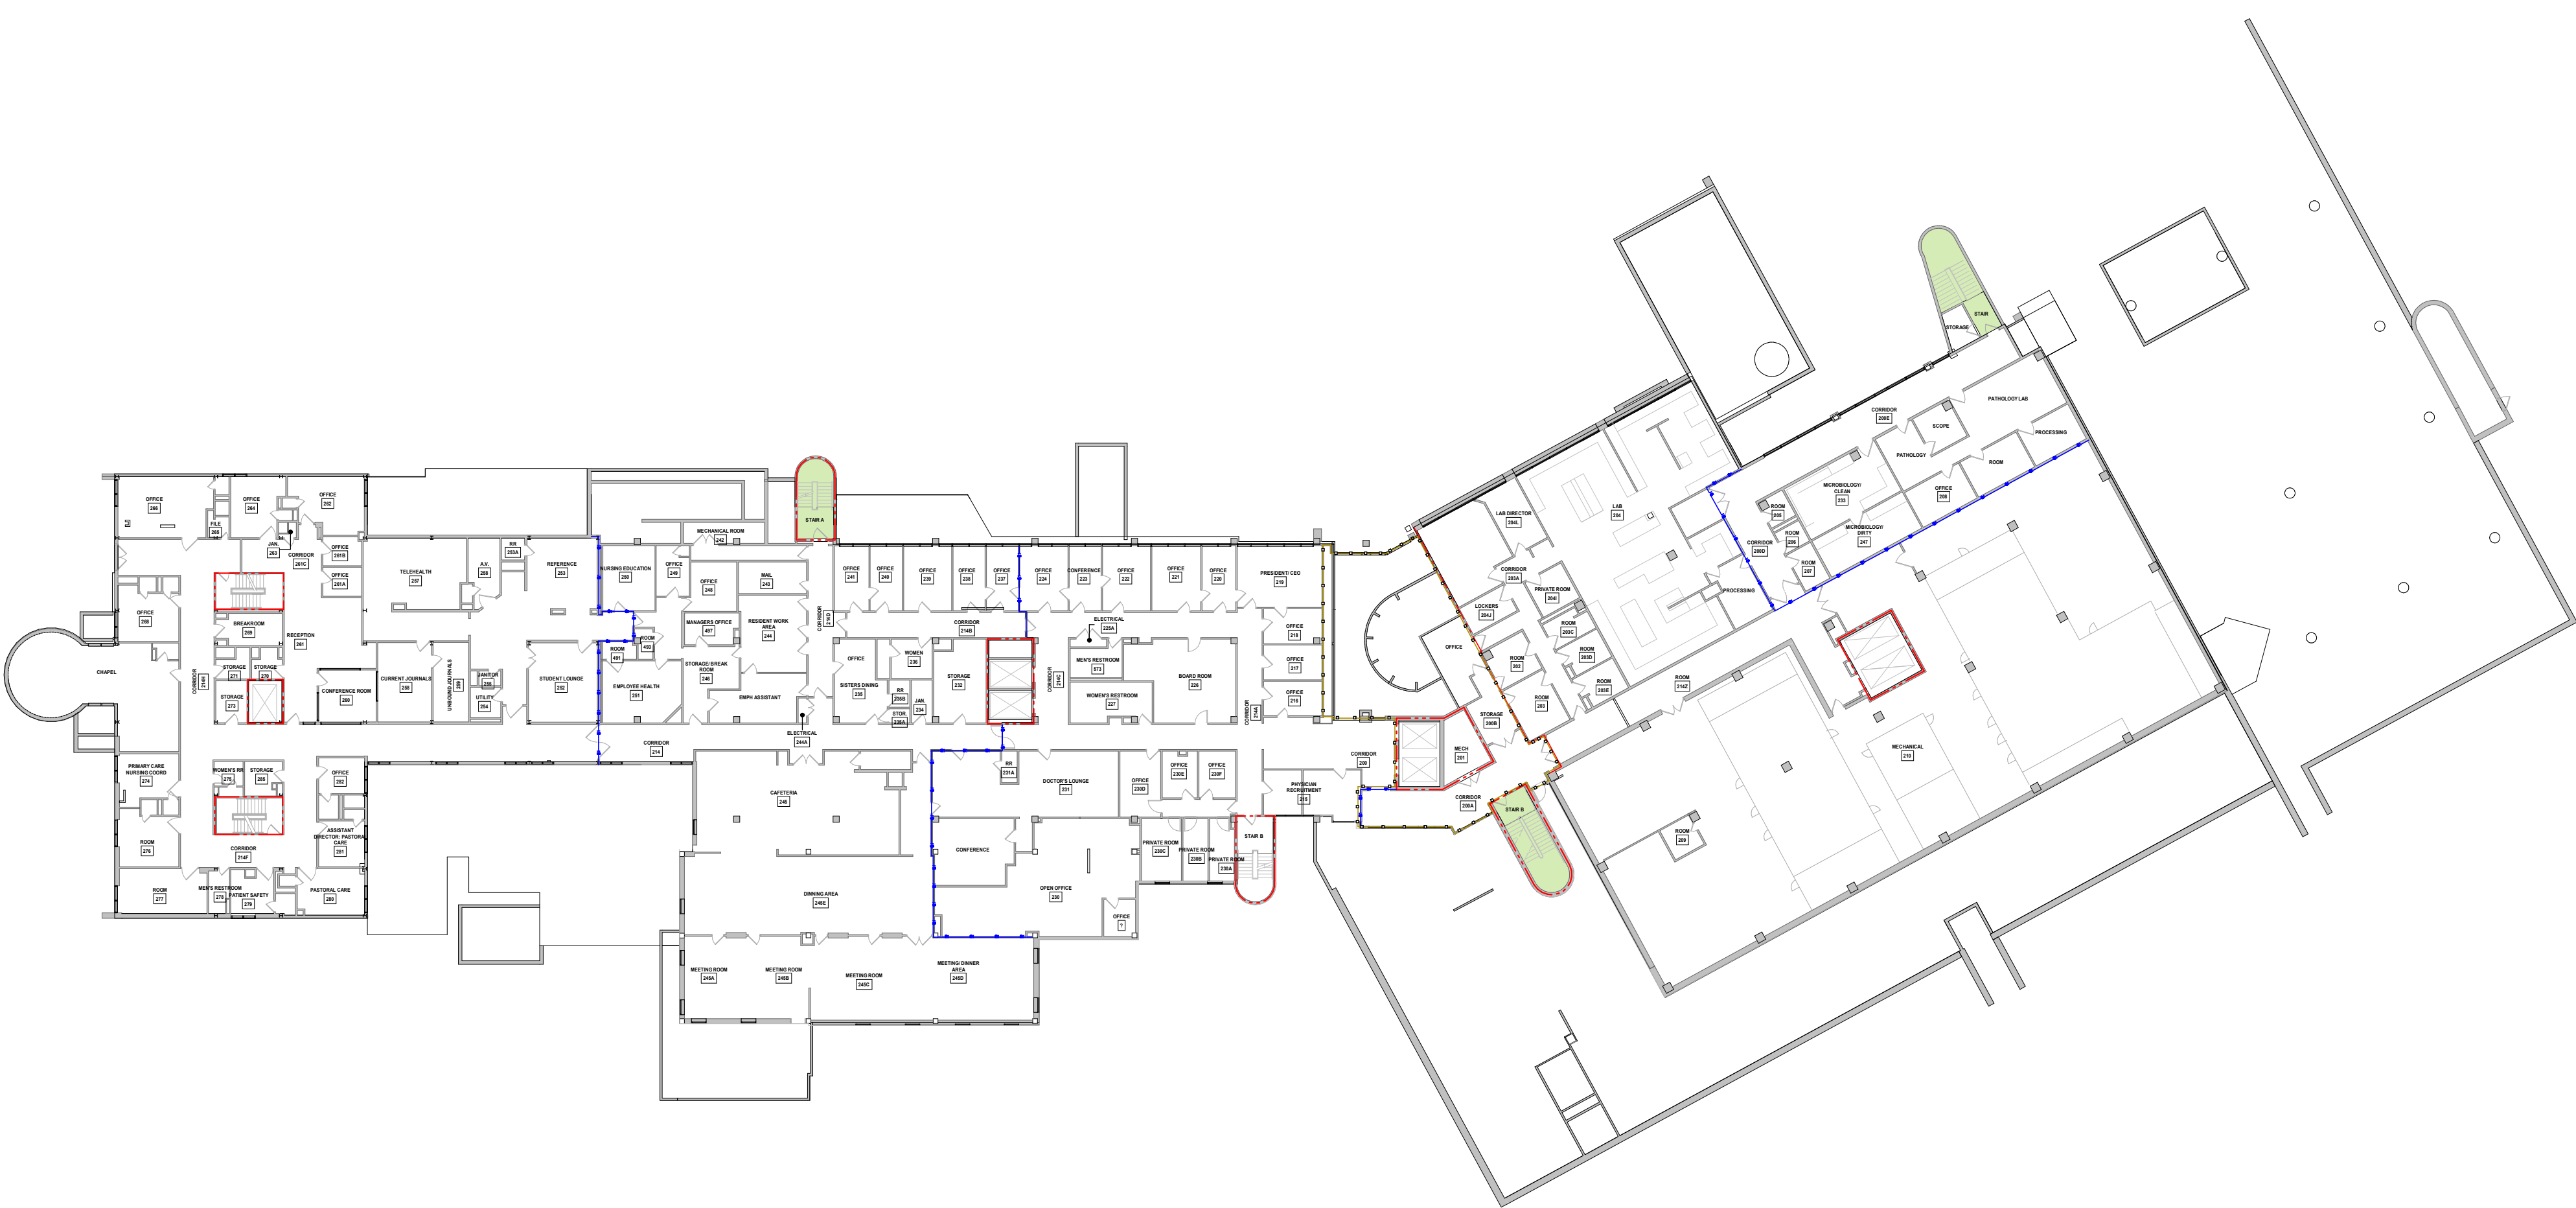

Graphic Scale: 1 inch = 30 feet

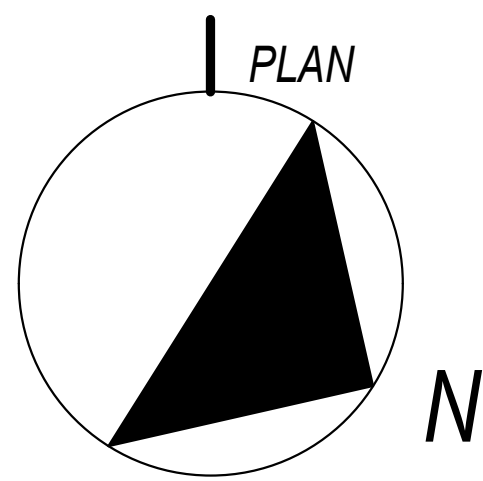

NON-SURVEYED AREA

VERTICAL SHAFT OR CHUTE
COLOR CORRESPONDS TO RATING

EXIT STAIRWAY OR EXIT PASSAGEWAY

REQUIRED EXTERIOR EXIT DOOR
H. EXIT DENOTES HORIZONTAL EXIT

HAZARDOUS AREA
TYPE A: NON-SPRINKLERED
TYPE B: SPRINKLERED

SUITE AREA (WITH ALTERNATE COLOR)
PATIENT-S (SLEEPING)
PATIENT-NS (NON-SLEEPING)
NON-PATIENT

GENERAL NOTE

RELEASE DATE: 2022/06/17

[illegible]



BUILDING NAME	BUILDING #
SECOND FLOOR LIFE SAFETY PLAN	LS-02



1




THIRD FLOOR LIFE SAFETY PLAN

LS-03 SCALE: 1" = 30'-0"

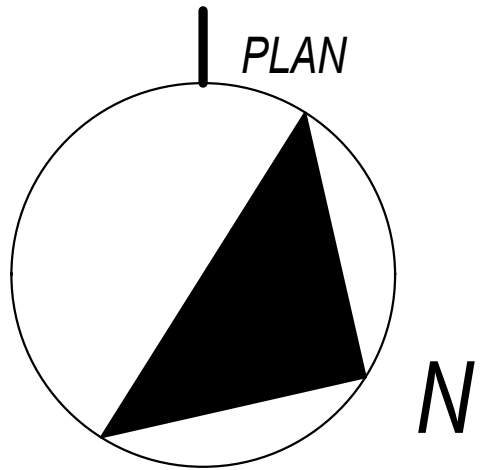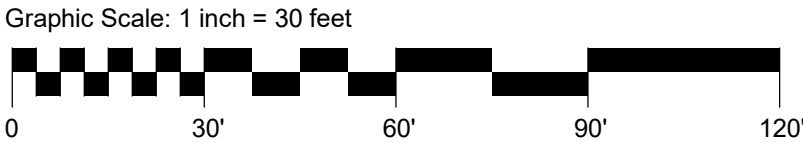

LEGEND	
LINETYPE	CONSTRUCTION
	FIRE WALL
	2-HR FIRE BARRIER
	2-HR FIRE/SMOKE BARRIER
	1-HR FIRE BARRIER
	1-HR FIRE/SMOKE BARRIER
	1-HR SMOKE BARRIER
	SMOKE PARTITION
	ATRIUM SEPARATION

- NON-SURVEYED AREA
- VERTICAL SHAFT OR CHUTE
COLOR CORRESPONDS TO RATING
- EXIT STAIRWAY OR EXIT PASSAGEWAY
- REQUIRED EXTERIOR EXIT DOOR
H. EXIT DENOTES HORIZONTAL EXIT
- HAZARDOUS AREA
TYPE A: NON SPRINKLERED
TYPE B: SPRINKLERED
- SUITE AREA (WITH ALTERNATE COLOR)
PATIENT-S (SLEEPING)
PATIENT-NS (NON-SLEEPING)
NON-PATIENT
- NOTE GENERAL NOTE

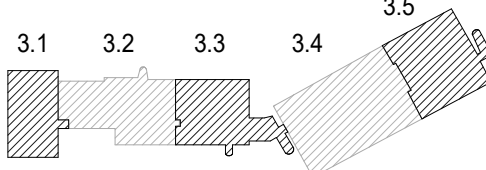  KEY PLAN		COMPARTMENT LEGEND		
	ID	AREA	NOTES	
	3.1	6,427 SF	FS	
	3.2	10,152 SF	FS	
	3.3	8,463 SF	FS	
	3.4	12,946 SF	FS	
	3.5	8,503 SF	FS	
	HEALTHCARE	FS: FULLY SPRINKLERED PS: PARTIALLY SPRINKLERED NS: NON-SPRINKLERED		
	BUSINESS			
	AMBULATORY HEALTH CARE			

RELEASE DATE: 2022/06/17

REVISIONS		
#	DATE	DESCRIPTION
1	7-15-2022	BACKGROUND REVISION

LIFE SAFETY PLANS

BUILDING NAME	BUILDING #
THIRD FLOOR LIFE SAFETY PLAN	LS-03



LEGEND	
LINE TYPE	CONSTRUCTION
	FIRE WALL
	2-HR FIRE BARRIER
	2-HR FIRE/SMOKE BARRIER
	1-HR FIRE BARRIER
	1-HR FIRE/SMOKE BARRIER
	1-HR SMOKE BARRIER
	SMOKE PARTITION
	ATRIUM SEPARATION

NON-SURVEYED AREA

VERTICAL SHAFT OR CHUTE
COLOR CORRESPONDS TO RATING

EXIT STAIRWAY OR EXIT PASSAGEWAY

REQUIRED EXTERIOR EXIT DOOR
H. EXIT DENOTES HORIZONTAL EXIT

HAZARDOUS AREA
TYPE A: NON SPRINKLERED
TYPE B: SPRINKLERED

SUITE AREA (WITH ALTERNATE COLOR)
PATIENT-S (SLEEPING)
PATIENT-NS (NON-SLEEPING)
NON-PATIENT

NOTE

<u>KEY PLAN</u>		<u>COMPARTMENT LEGEND</u>		
		ID	AREA	NOTES
		4.1	5,775 SF	FS
		4.2	8,093 SF	FS
		4.3	7,360 SF	FS
		4.4	13,422 SF	FS
		FS: FULLY SPRINKLERED PS: PARTIALLY SPRINKLERED NS: NON-SPRINKLERED		
HEALTHCARE BUSINESS AMBULATORY HEALTH CARE				

RELEASE DATE: 2022/06/17

[illegible]


LIFE SAFETY PLANS

BUILDING NAME


FOURTH FLOOR LIFE SAFETY PLAN

BUILDING #

LS-04

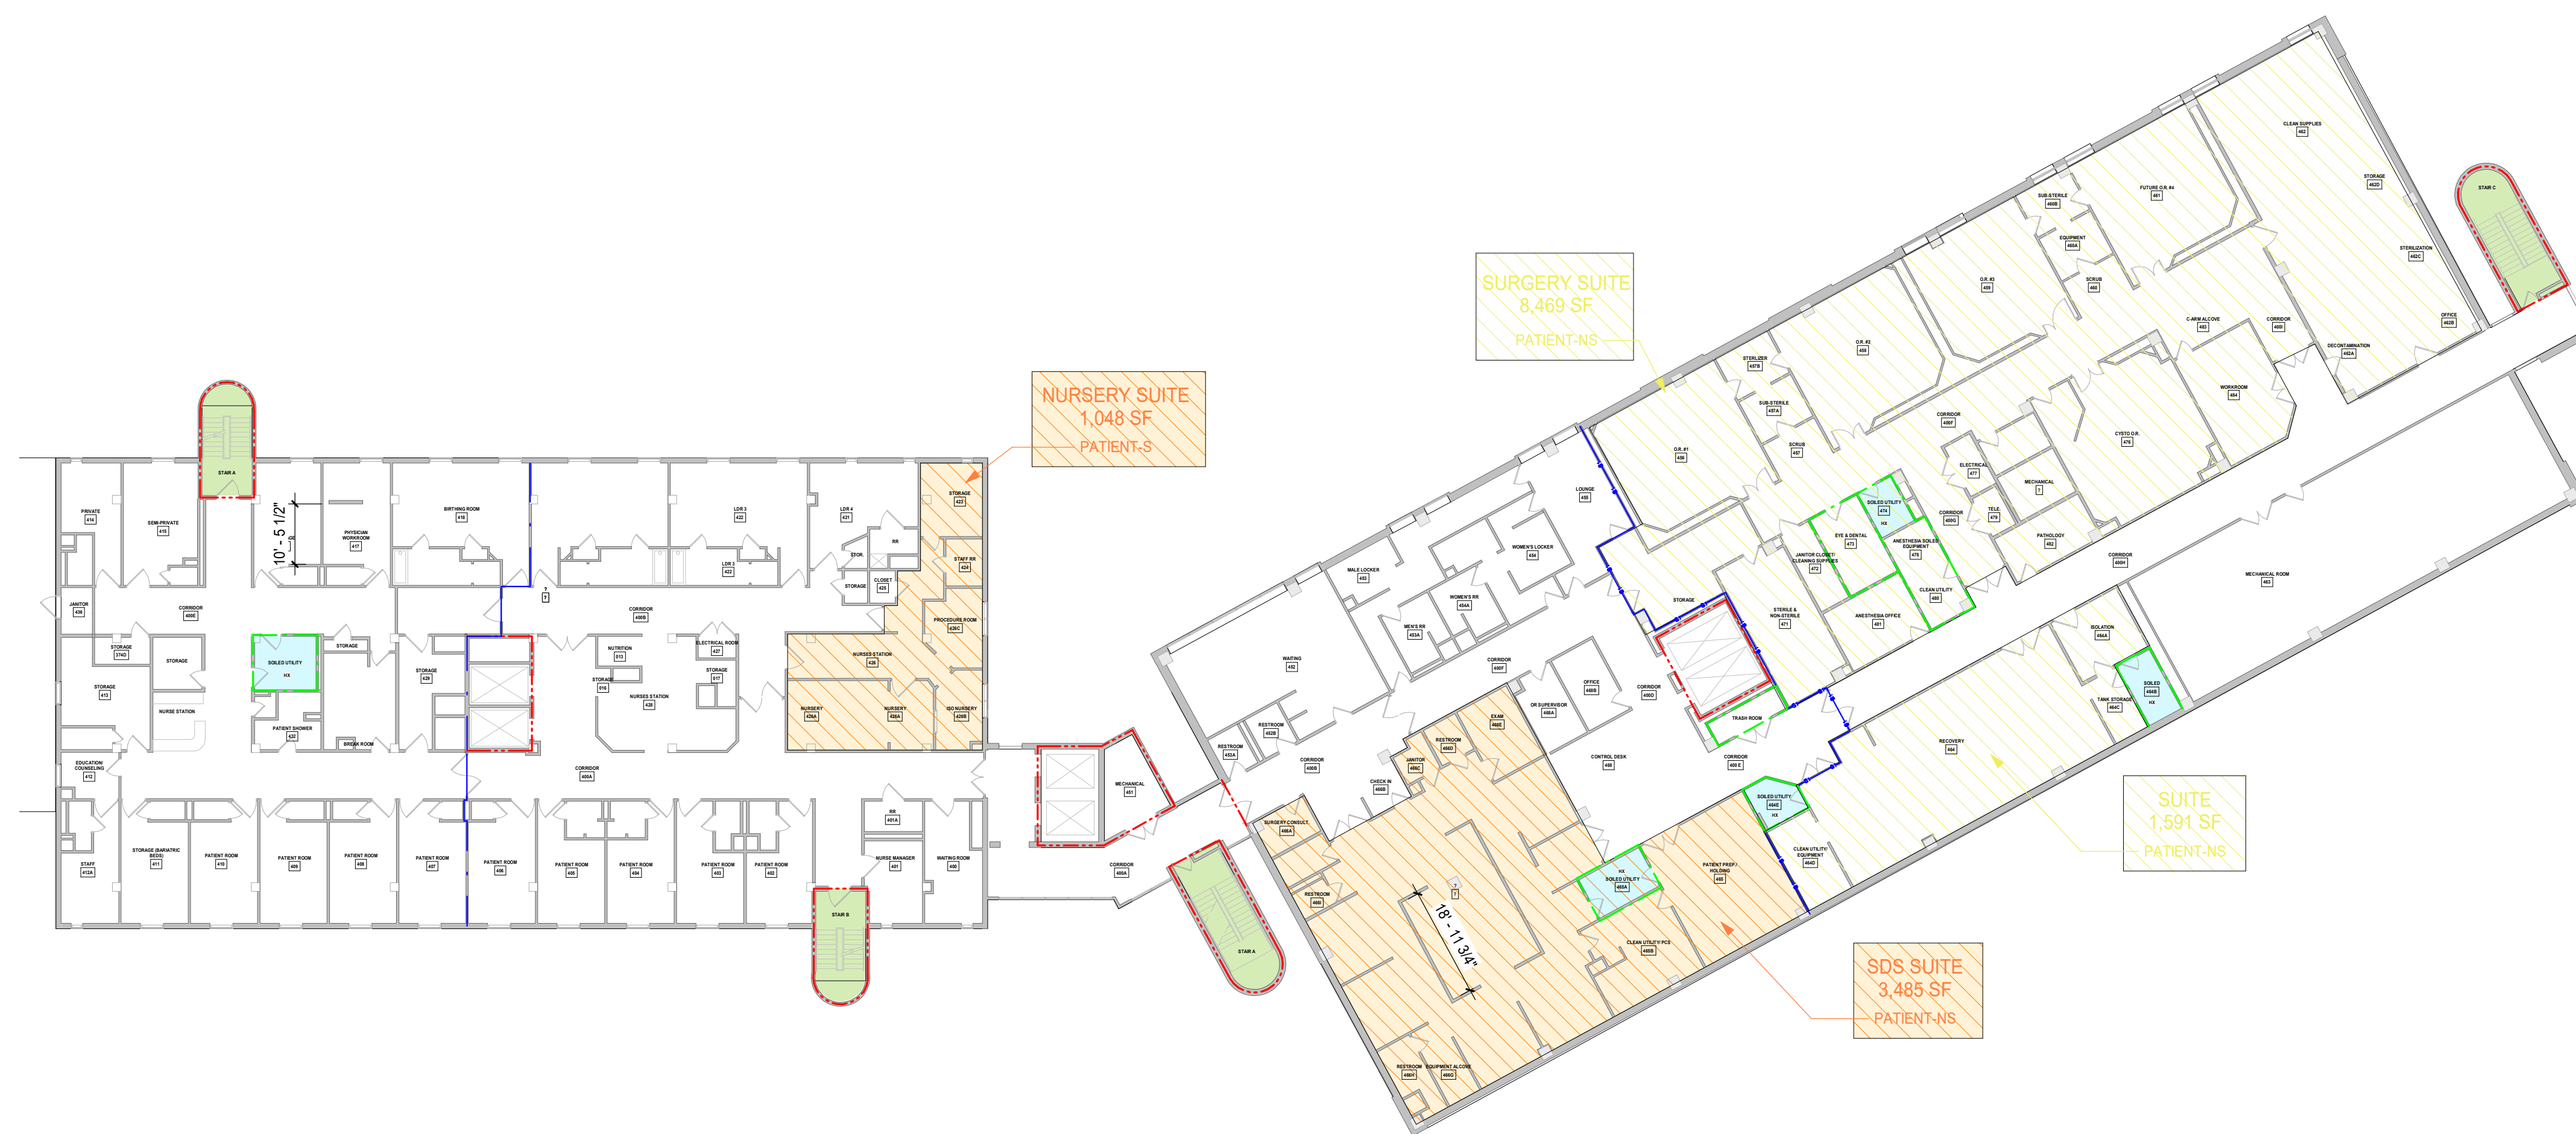


Graphic Scale: 1 inch = 30 feet

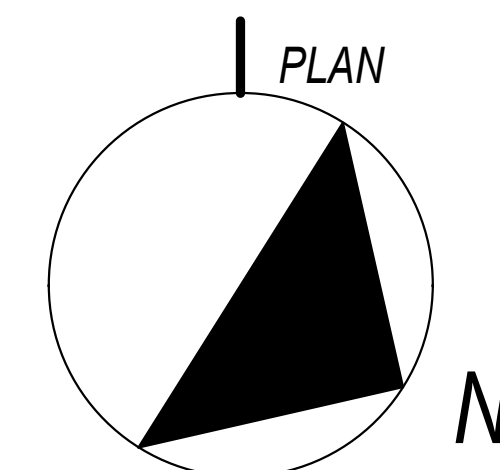

1 4TH LEVEL FLOOR PLAN - LS
LS-04 SCALE: 1" = 20'-0"

LS-04 SCALE: 1" = 20'-0"

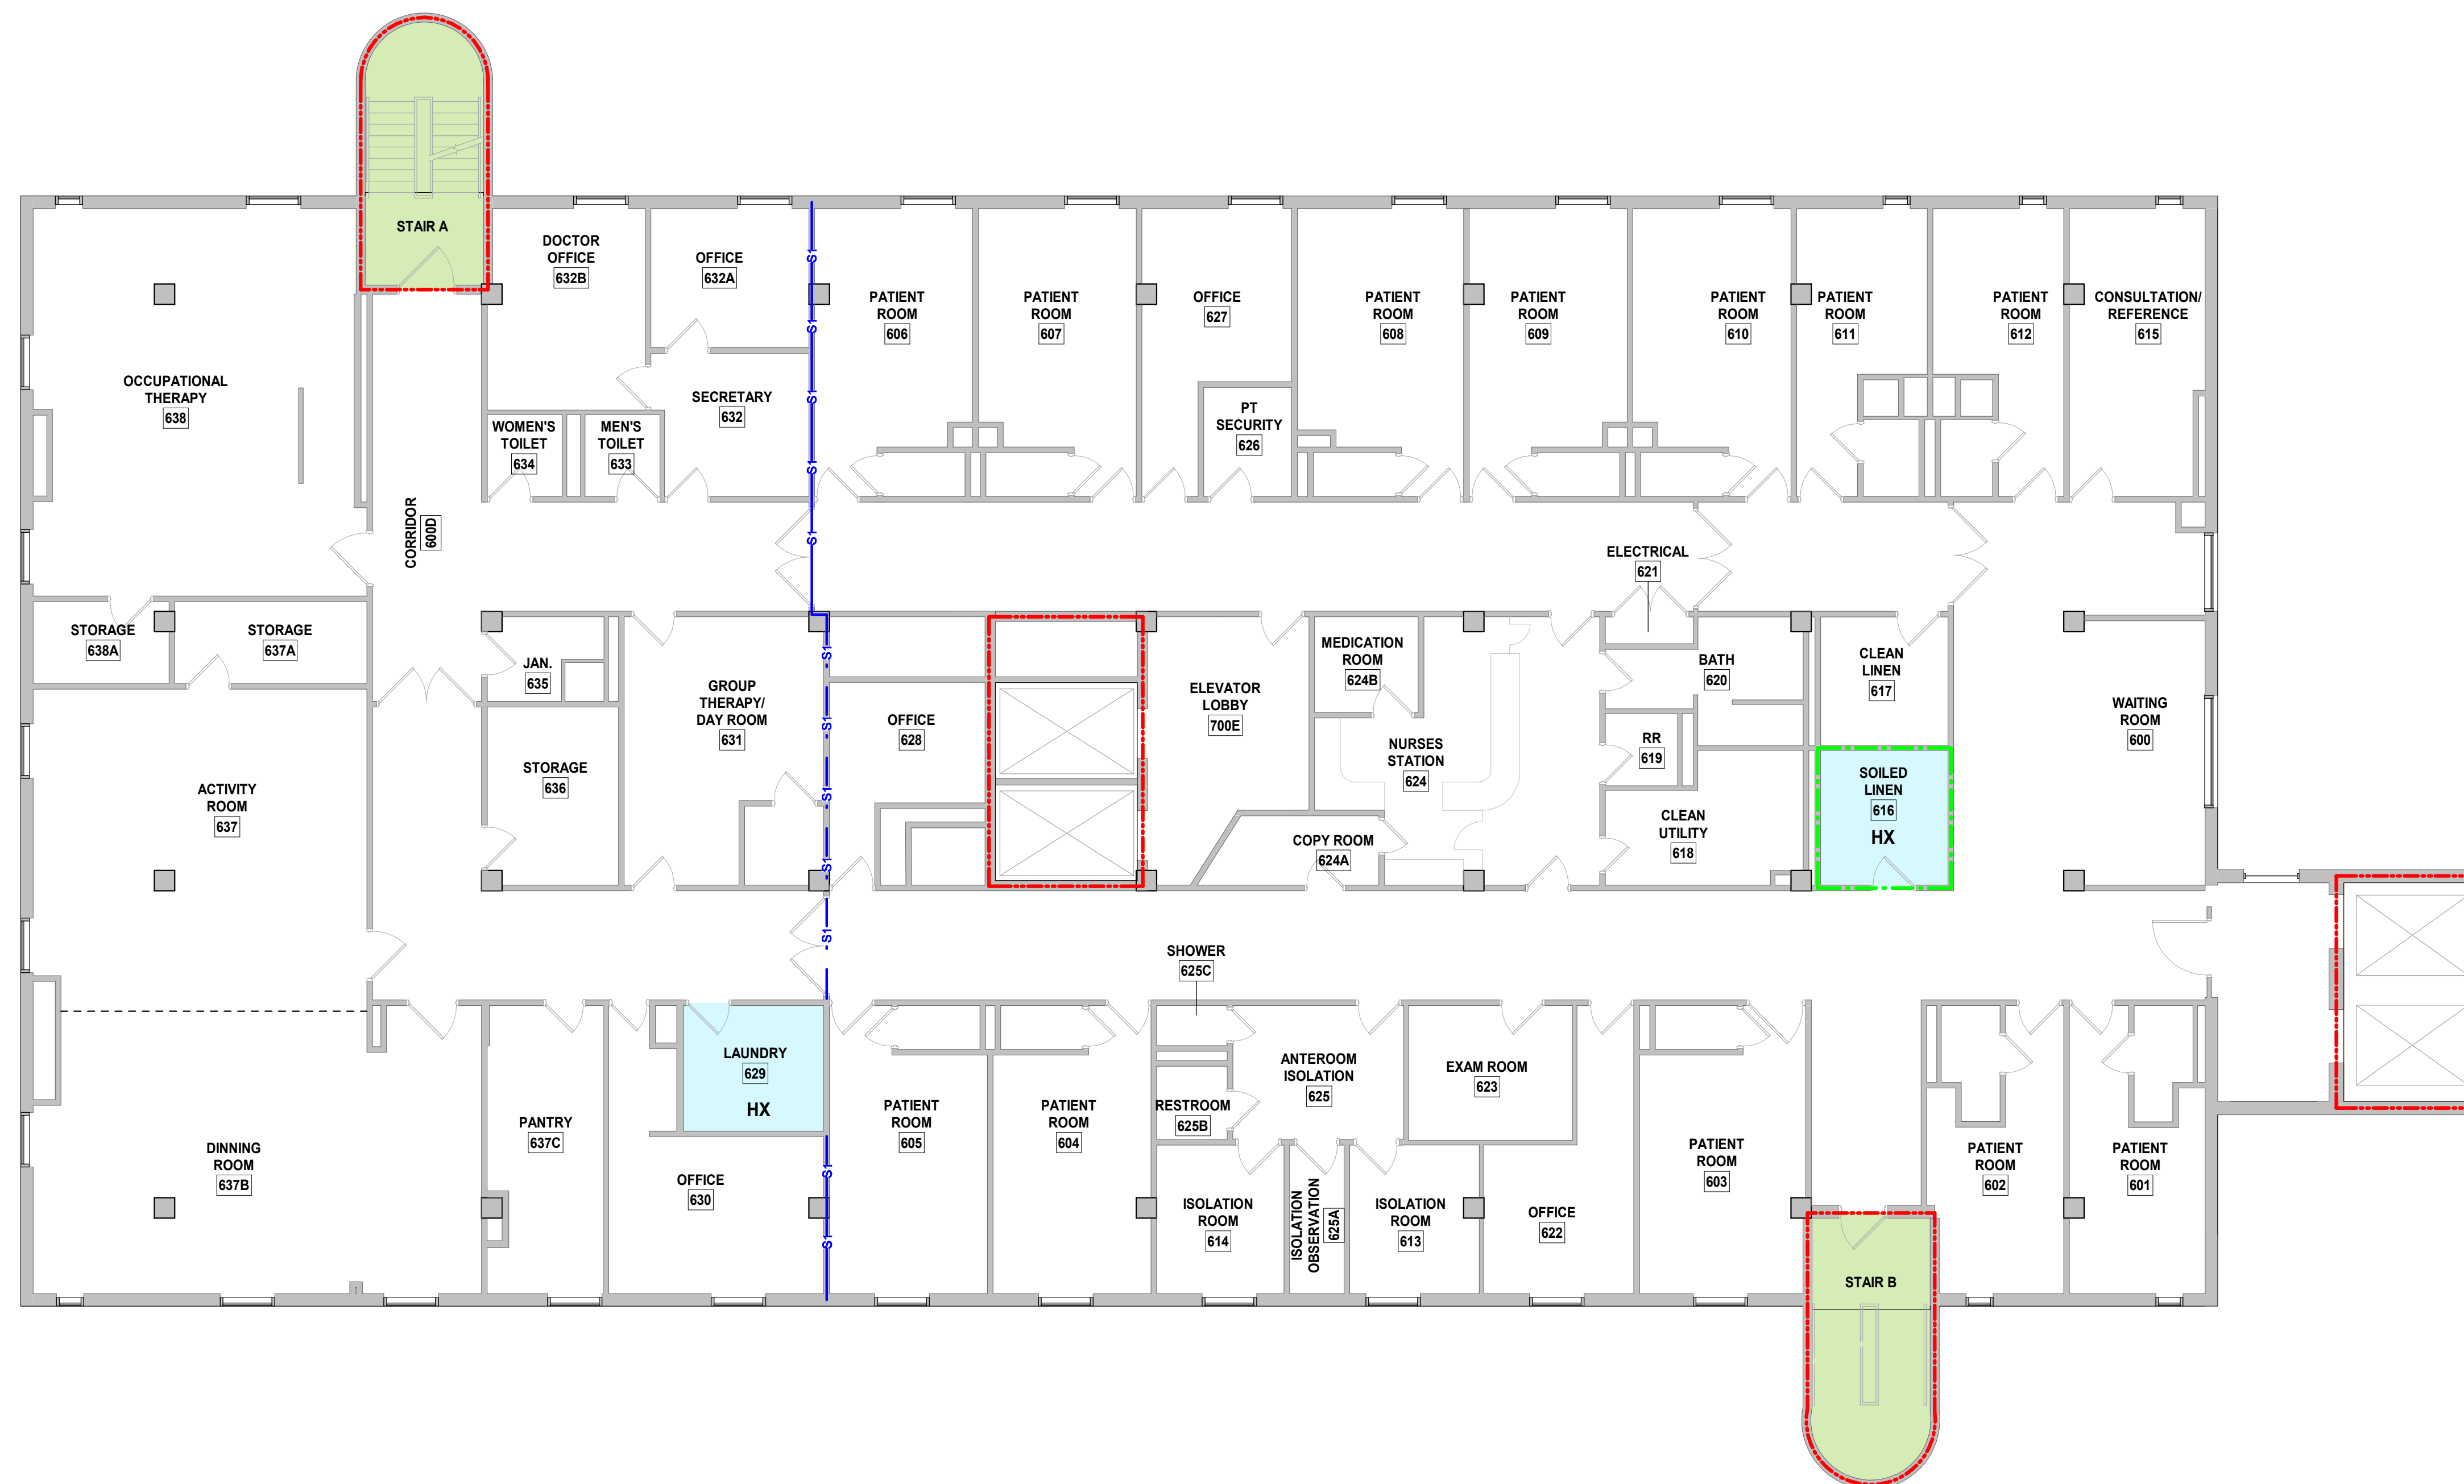

The legend defines the following symbols and colors:

- VERTICAL SHAFT OR CHUTE**: Represented by a grey square with a white 'C' inside. The color corresponds to the rating.
- EXIT STAIRWAY OR EXIT PASSAGEWAY**: Represented by a green square.
- REQUIRED EXTERIOR EXIT DOOR**: Represented by a green rectangle with a white 'REED' label and a green line with a circle at the end pointing to the right.
- HAZARDOUS AREA**: Represented by a light blue square with a white 'HX' label. It includes the text: TYPE A: NON SPRINKLERED, TYPE B: SPRINKLERED.
- SUITE AREA (WITH ALTERNATE COLOR)**: Represented by a yellow square with a black border and diagonal black lines. It includes the text: AREA, SUITE TYPE. It also includes the text: PATIENT-S (SLEEPING), PATIENT-NS (NON-SLEEPING), NON-PATIENT.

NOTE: Indicated by a black arrow pointing to the bottom left.

GENERAL NOTE

KEY PLAN		COMPARTMENT LEGEND		
		ID	AREA	NOTES
		6.1	4,677 SF	FS
		6.2	8,549 SF	FS

HEALTHCARE

BUSINESS

AMBULATORY HEALTH CARE

FS: FULLY SPRINKLERED



PS: PARTIALLY SPRINKLERED


NS: NON-SPRINKLERED

RELEASE DATE: 2022/06/17

[illegible]

BUILDING NAME	BUILDING #
6TH FLOOR PLAN - LIFE SAFETY PLAN	LS-06

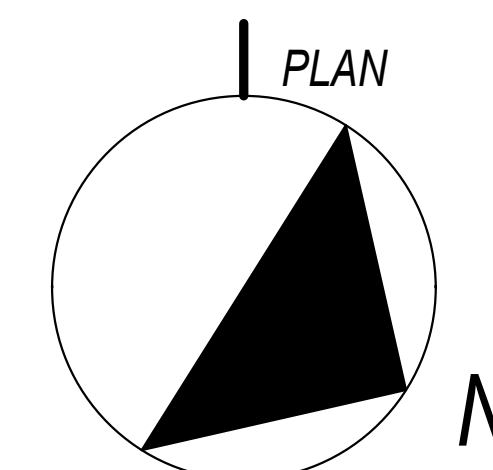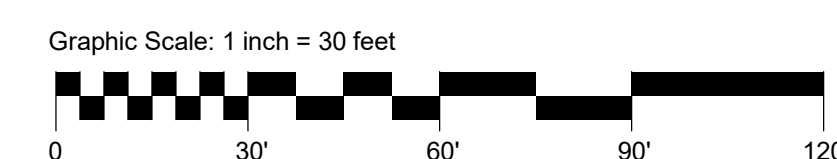

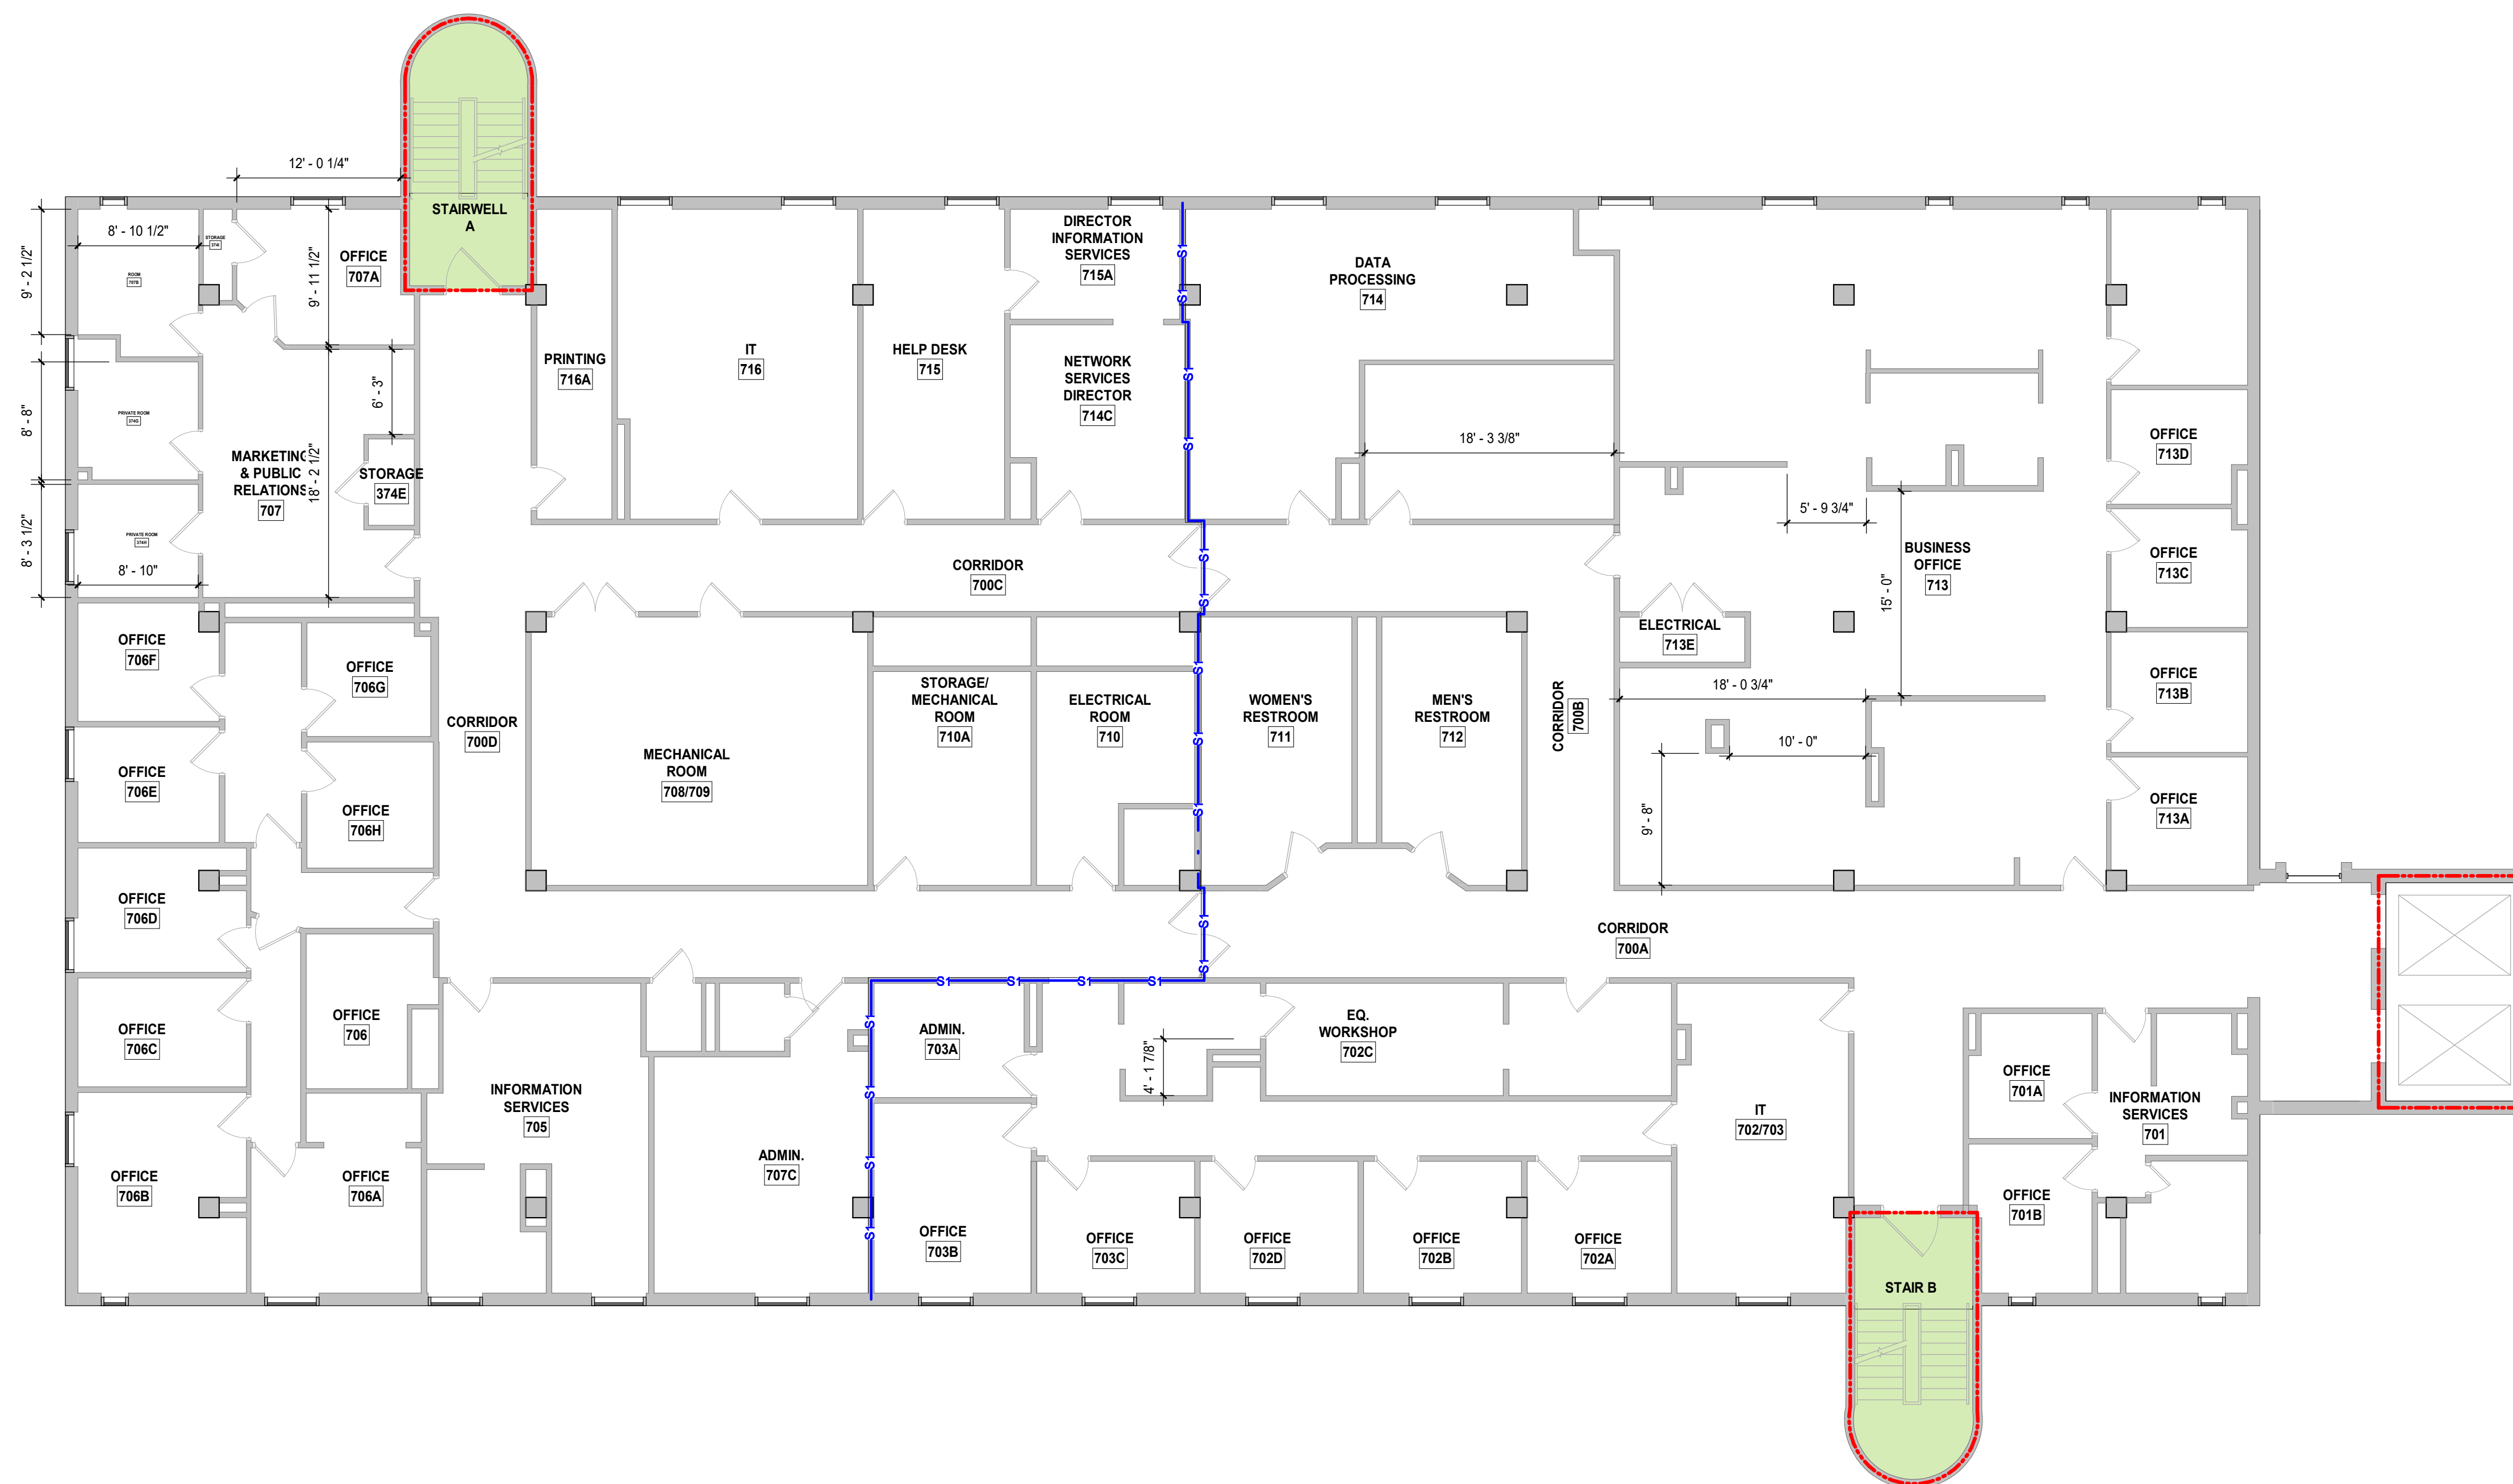

A diagram showing a circle with a shaded triangle inside. A vertical line segment is drawn from the top of the circle, labeled "PLAN".

NON-SURVEYED AREA

VERTICAL SHAFT OR CHUTE
COLOR CORRESPONDS TO RATING

EXIT STAIRWAY OR EXIT PASSAGEWAY

REQUIRED EXTERIOR EXIT DOOR
H. EXIT DENOTES HORIZONTAL EXIT

HAZARDOUS AREA
TYPE A: NON SPRINKLERED
TYPE B: SPRINKLERED

SUITE AREA (WITH ALTERNATE COLOR)
PATIENT-S (SLEEPING)
PATIENT-NS (NON-SLEEPING)
NON-PATIENT

GENERAL NOTE

KEY PLAN		COMPARTMENT LEGEND		
	ID	AREA	NOTES	
	7.1	6,177 SF	FS	
	7.2	7,247 SF	FS	
HEALTHCARE BUSINESS AMBULATORY HEALTH CARE	FS: FULLY SPRINKLERED PS: PARTIALLY SPRINKLERED NS: NON-SPRINKLERED			

RELEASE DATE: 2022/06/17

[illegible]

BUILDING #
LS-07