



# University of Kentucky®

*Procurement Services*

## INVITATION FOR BIDS

CCK-2564.0-18-26 HEB BP-07

ADDENDUM #5

08/06/2025

**IMPORTANT: BID AND ADDENDUM MUST BE RECEIVED BY: 08/12/2025 @ 3:00 P.M. LEXINGTON, KY TIME**

Bidder must acknowledge receipt of this and any addendum as stated in the Invitation for Bids.

### **ITEM #1: REVISIONS/UPDATES TO THE ORIGINAL BID DOCUMENTS**

- Please refer to the enclosed additional/revised information from the project team as you prepare your bid.

**OFFICIAL APPROVAL**  
**UNIVERSITY OF KENTUCKY**

08/06/2025

*Ken Scott*

Ken Scott / (859) 257-9102

**SIGNATURE**

\_\_\_\_\_  
\_\_\_\_\_  
Typed or Printed Name













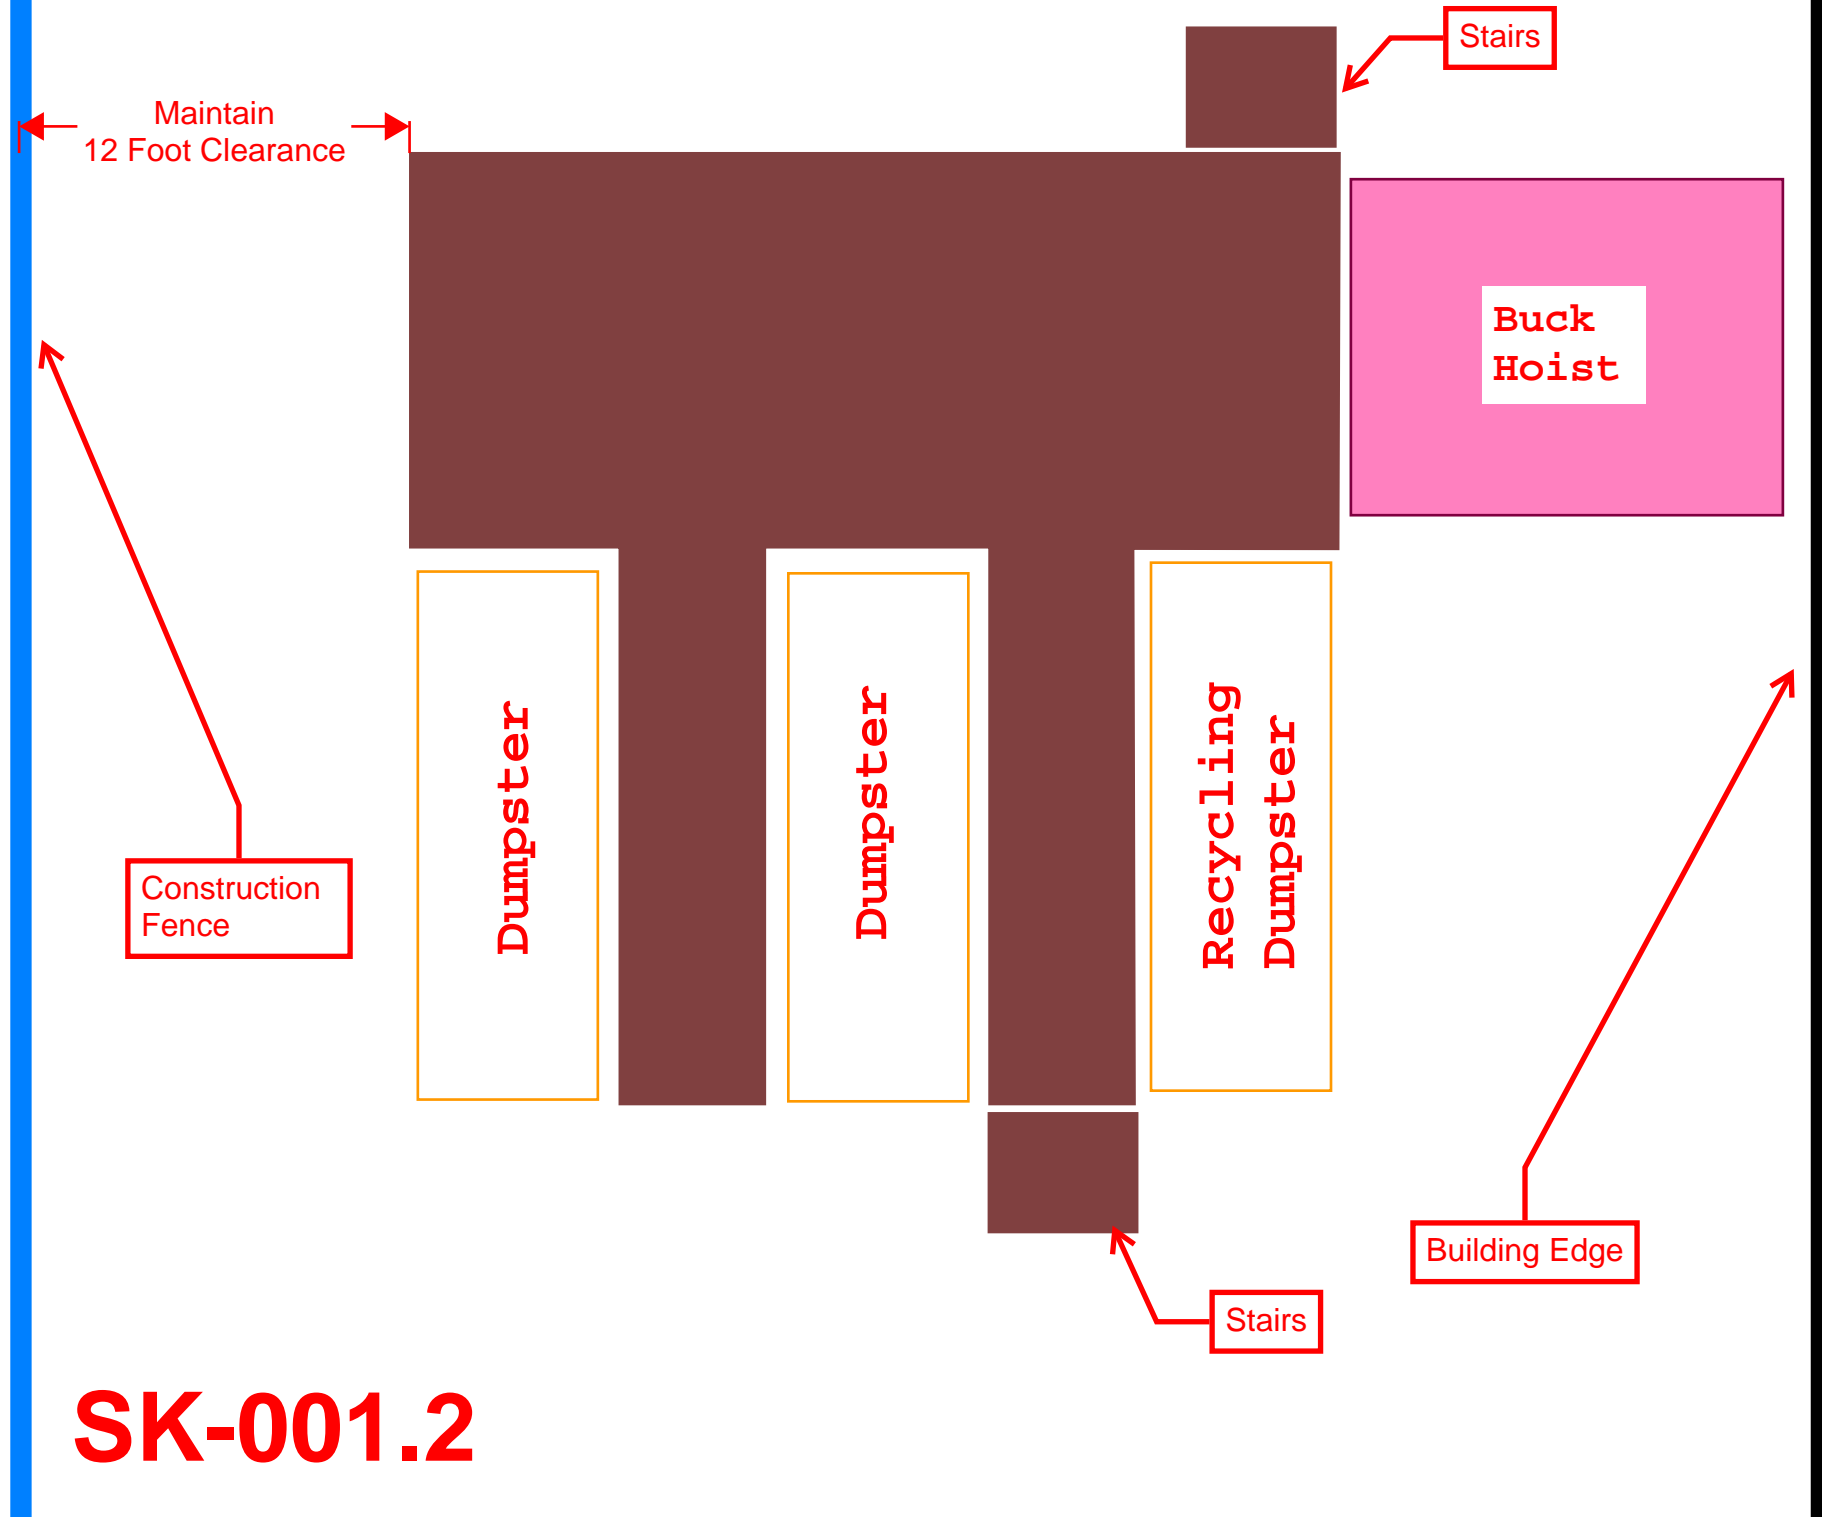


**SK-001.2**



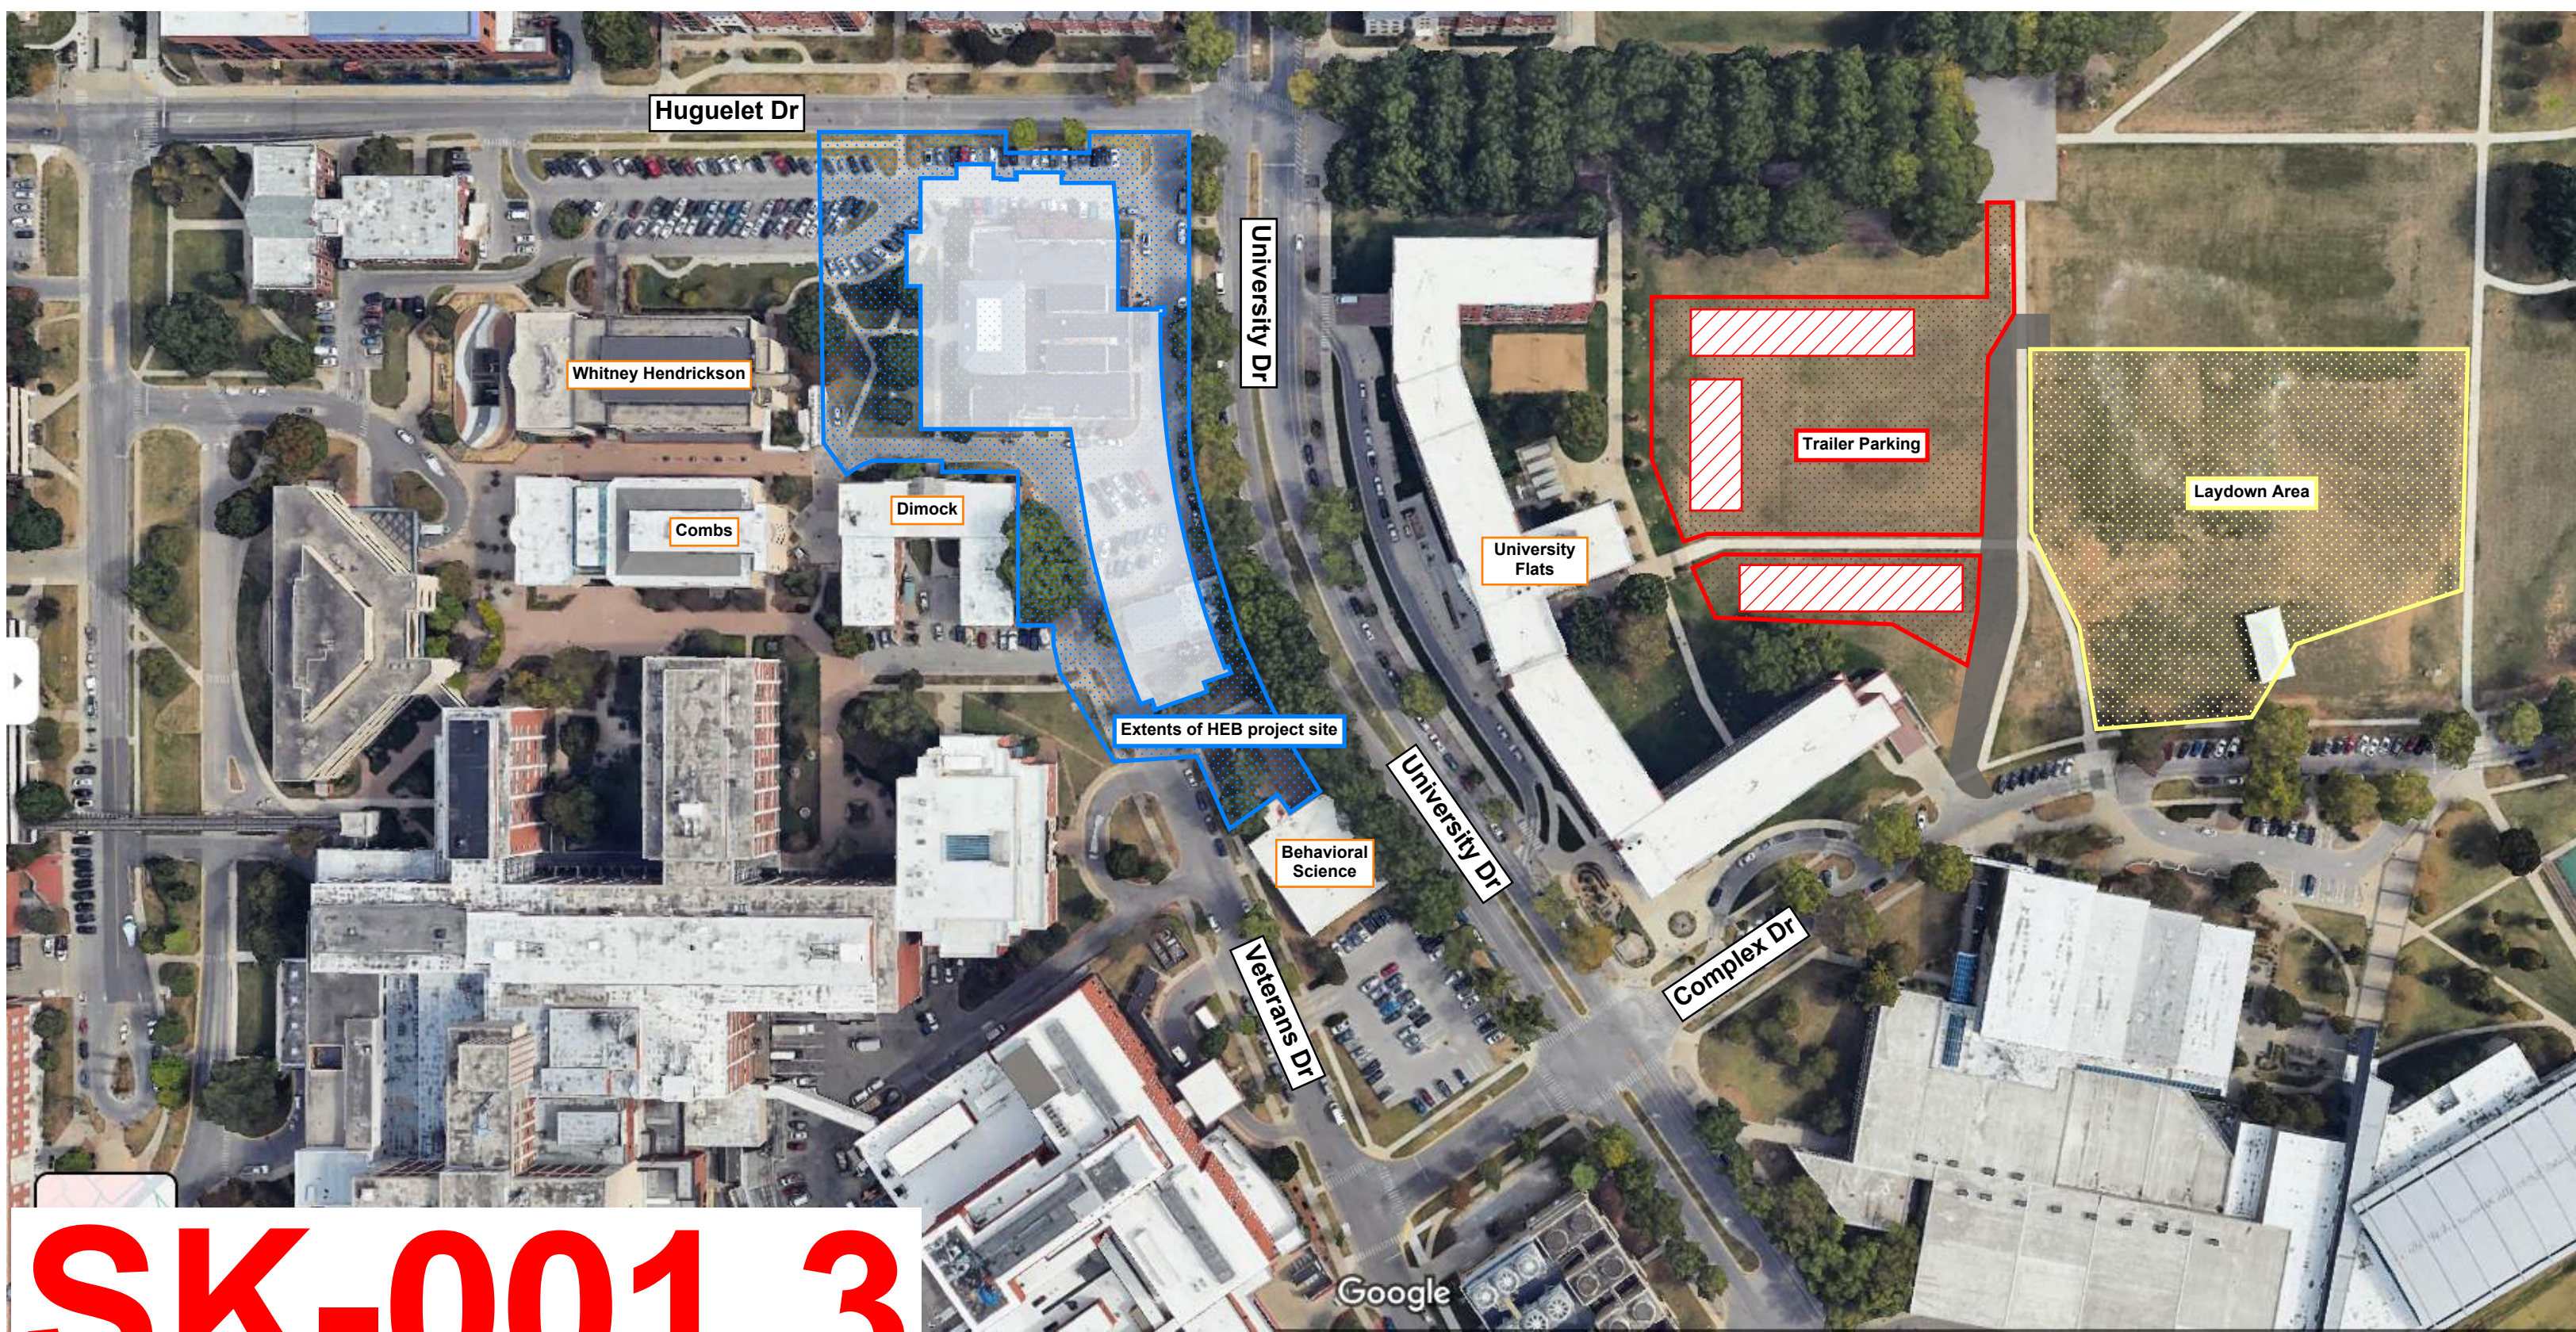

SK-001.3



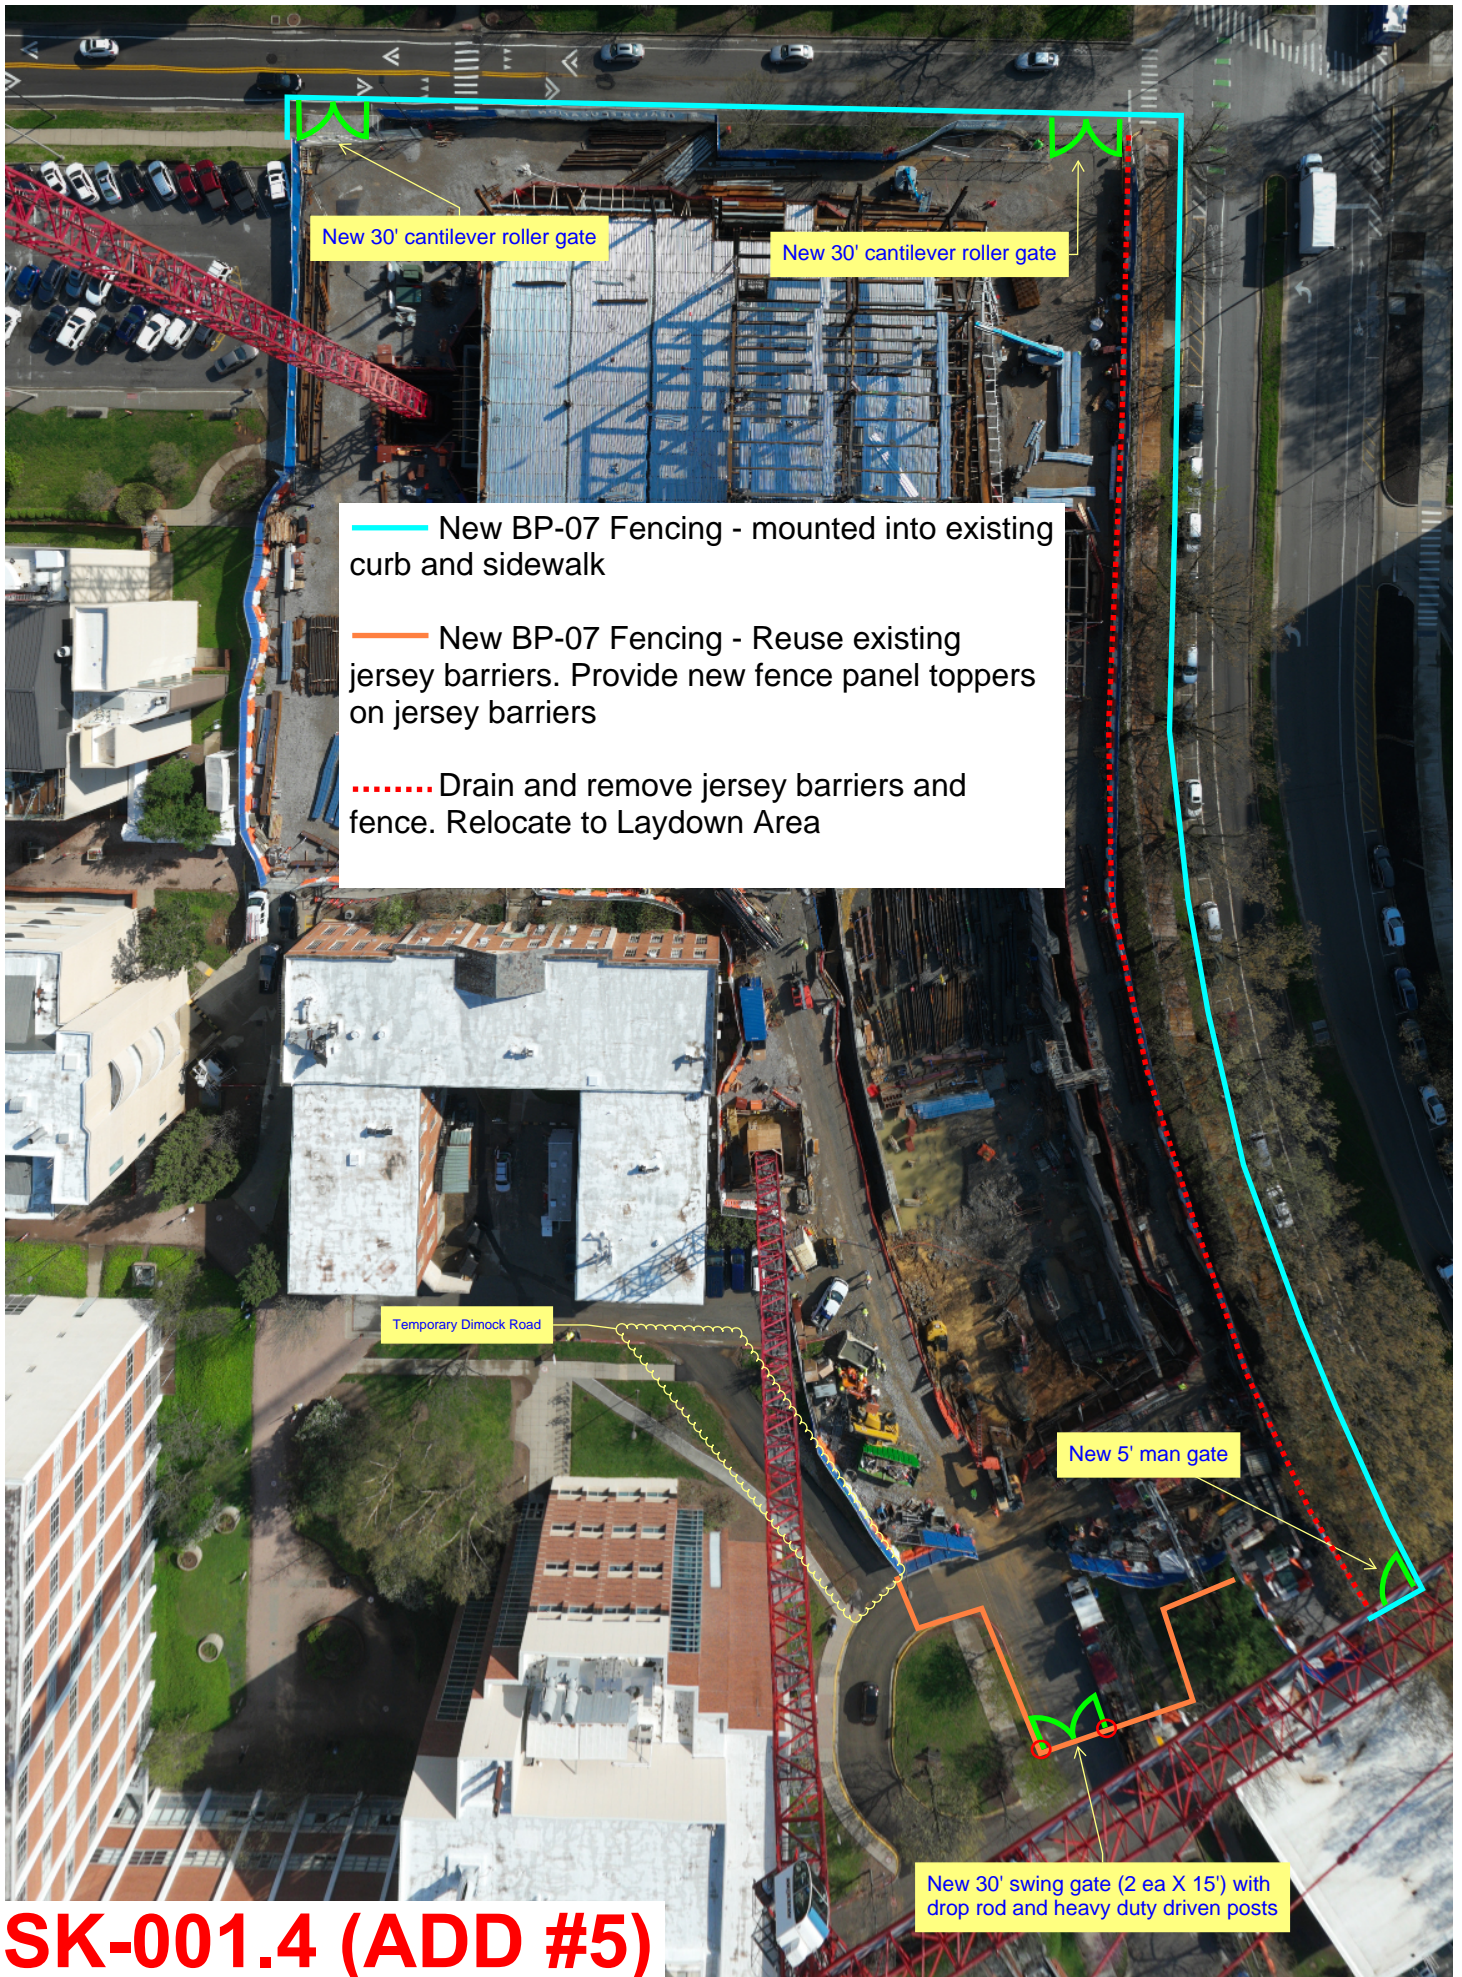

New 30' cantilever roller gate

New 30' cantilever roller gate

— New BP-07 Fencing - mounted into existing curb and sidewalk

— New BP-07 Fencing - Reuse existing jersey barriers. Provide new fence panel toppers on jersey barriers

..... Drain and remove jersey barriers and fence. Relocate to Laydown Area

Temporary Dimock Road

New 5' man gate

New 30' swing gate (2 ea X 15') with drop rod and heavy duty driven posts

**SK-001.4 (ADD #5)**